

Revision History	
Revision 1 - 28th Sept 22 - removal of dormer	



Danford Villas
 No 4 Danford Villas
 Hartpury
 Gloucester
 GL193BH

Project Name
**Proposed Change to existing garage
 roof to provide pitched roof with
 additional garage extension**

Drawing Name
Proposed Floor Plans

Drawing Status
For approval

Created by by
 CP Davies


Checked by
 CP Davies

Date
 28.09.22

Date
 28.09..22

Drawing Scale
1:100


Layout ID
AC-PP/001

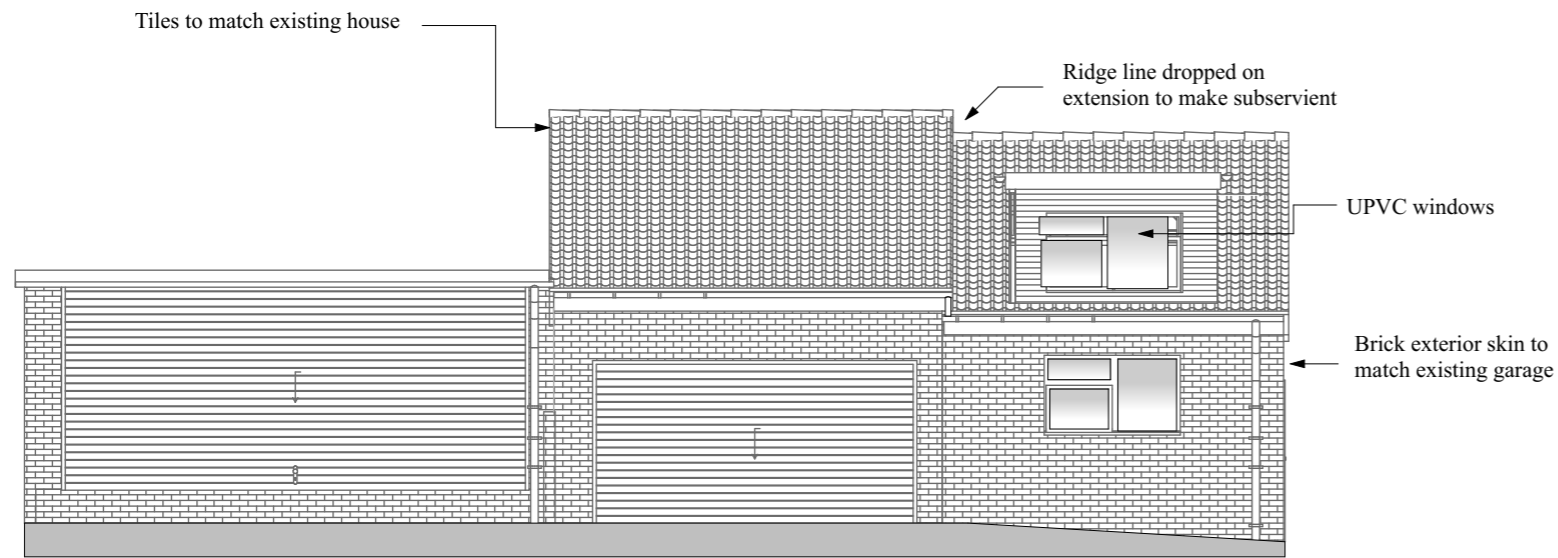


PROPOSED SOUTH EAST ELEVATION



PROPOSED NORTH EAST ELEVATION

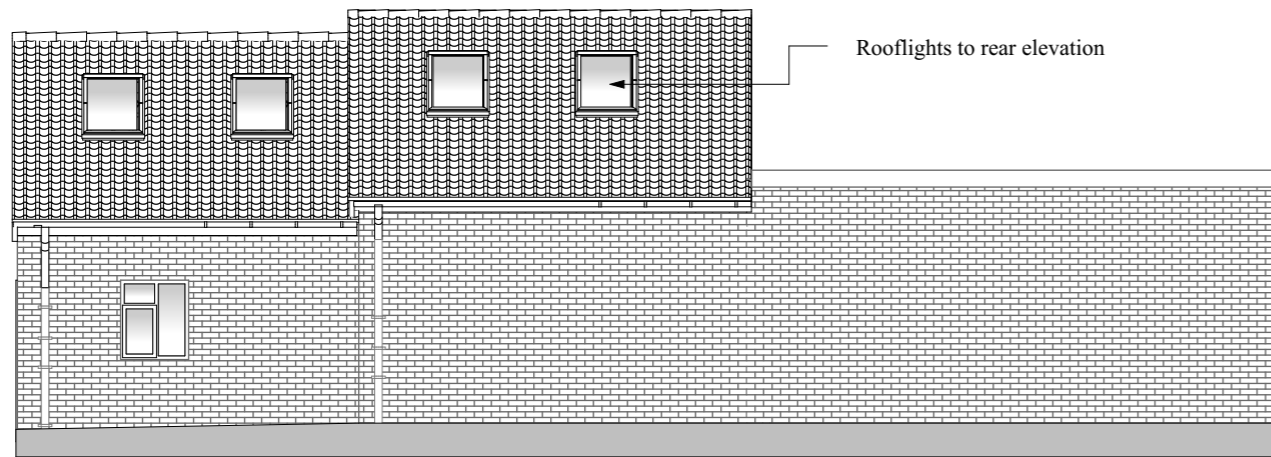

PROPOSED NORTH WEST ELEVATION

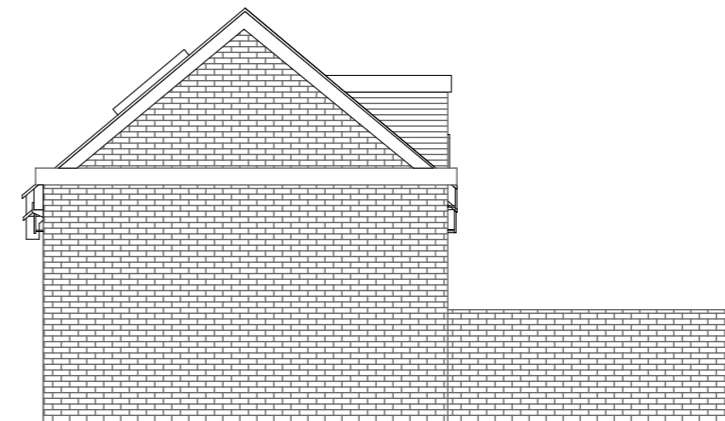

PROPOSED SOUTH WEST ELEVATION

Revision History

Revision 1 - 28th Sept 22 - removal of dormer



Danford Villas
No 4 Danford Villas
Hartpury
Gloucester
GL193BH

Project Name
**Proposed Change to existing garage
roof to provide pitched roof with
additional garage extension**

Drawing Name
Proposed Elevations

Drawing Status
For approval

Created by by
CP Davies

Checked by
CP Davies

Date
28.09.22

Date
28.09..22

Drawing Scale
1:100

Layout ID
AC-PP/001