

Householder Application for Planning Permission for works or extension to a dwelling. Town and Country Planning Act 1990

Privacy Notice

This form is provided by Planning Portal and based on the requirements provided by Government for the sole purpose of submitting information to the Local Planning Authority in accordance with the legislation detailed on this form and 'The Town and Country Planning (Development Management Procedure) (England) Order 2015 (as amended)'.
 Please be aware that once you have downloaded this form, Planning Portal will have no access to the form or the data you enter into it. Any subsequent use of this form is solely at your discretion, including the choice to complete and submit it to the Local Planning Authority in agreement with the declaration section.

Upon receipt of this form and any supporting information, it is the responsibility of the Local Planning Authority to inform you of their obligations in regards to the processing of your application. Please refer to their website for further information on any legal, regulatory and commercial requirements relating to information security and data protection of the information you have provided.

Local Planning Authority details:



Development Control
 Gloucester City Council
 PO Box 3252, Gloucester, GL1 9FW
 01452 396396
development.control@gloucester.gov.uk
www.gloucester.gov.uk/planning

Publication on Local Planning Authority websites

Information provided on this form and in supporting documents may be published on the authority's planning register and website.

Please ensure that the information you submit is accurate and correct and does not include personal or sensitive information. If you require any further clarification, please contact the authority directly.

If printed, please complete using block capitals and black ink.

It is important that you read the accompanying guidance notes and help text as incorrect completion will delay the processing of your application.

1. Applicant Name and Address			
Title:	<input type="text" value="MR"/>	First name:	<input type="text" value="STAN"/>
Last name:	<input type="text" value="DOWDING"/>		
Company (optional):	<input type="text" value="—"/>		
Unit:	House number:	<input type="text" value="48"/>	House suffix:
House name:	<input type="text"/>		
Address 1:	<input type="text" value="COTTESWOLD ROAD"/>		
Address 2:	<input type="text"/>		
Address 3:	<input type="text"/>		
Town:	<input type="text" value="GLOUCESTER"/>		
County:	<input type="text"/>		
Country:	<input type="text" value="UK"/>		
Postcode:	<input type="text" value="GL4 6RR"/>		

2. Agent Name and Address			
Title:	<input type="text" value="MR"/>	First name:	<input type="text" value="PETER J"/>
Last name:	<input type="text" value="PRESTON"/>		
Company (optional):	<input type="text" value="P. J. ARCHITECTURAL"/>		
Unit:	House number:	<input type="text" value="46"/>	House suffix:
House name:	<input type="text"/>		
Address 1:	<input type="text" value="DRAYCOTT ROAD"/>		
Address 2:	<input type="text" value="CHISELDON"/>		
Address 3:	<input type="text"/>		
Town:	<input type="text" value="SWINDON"/>		
County:	<input type="text" value="WILTSHIRE"/>		
Country:	<input type="text" value="UK"/>		
Postcode:	<input type="text" value="SN4 0LS"/>		

3. Description of Proposed Works

Please describe the proposed works:

THE ERECTION OF SINGLE
STOREY EXTENSION TO
FRONT OF HOUSE

Has the work already started?

Yes No

If Yes, please state when the work was started (DD/MM/YYYY):

(date must be pre-application submission)

Has the work already been completed?

Yes No

If Yes, please state when the work was completed (DD/MM/YYYY):

(date must be pre-application submission)

4. Site Address Details

Please provide the full postal address of the application site.

Unit: House number: House suffix:

House name:

Address 1:

Address 2:

Address 3:

Town:

County:

Postcode (optional):

5. Pedestrian and Vehicle Access, Roads and Rights of Way

Is a new or altered vehicle access proposed to or from the public highway? Yes No

Is a new or altered pedestrian access proposed to or from the public highway? Yes No

Do the proposals require any diversions, extinguishments and/or creation of public rights of way? Yes No

If Yes to any questions, please show details on your plans or drawings and state the reference number(s) of the plan(s)/drawing(s):

6. Pre-application Advice

Has assistance or prior advice been sought from the local authority about this application? Yes No

If Yes, please complete the following information about the advice you were given. (This will help the authority to deal with this application more efficiently).

Please tick if the full contact details are not known, and then complete as much possible:

Officer name:

Reference:

Date (DD MM YYYY):

(must be pre-application submission)

Details of the pre-application advice received:

REDUCE PROJECTION OF
PROPOSED FRONT FRONT
OF EXISTING HOUSE

7. Trees and Hedges

Are there any trees or hedges on your own property or on adjoining properties which are within falling distance of your proposed development? Yes No

If Yes, please mark their position on a scaled plan and state the reference number of any plans or drawings:

Will any trees or hedges need to be removed or pruned in order to carry out your proposal? Yes No

If Yes, please show on your plans which trees by giving them numbers e.g. T1, T2 etc, state the reference number of the plan(s)/drawing(s) and indicate the scale.

HEDGE TO EASTERN
BOUNDARY REMOVED FOR
LENGTH OF PROPOSED
EXTENSION

8. Parking

Will the proposed works affect existing car parking arrangements? Yes No

If Yes, please describe:

PARKING SLIGHTLY AMENDED
TO MAINTAIN 3 ACCESSIBLE
SPACES

9. Authority Employee / Member

It is an important principle of decision-making that the process is open and transparent. For the purposes of this question, "related to" means related, by birth or otherwise, closely enough that a fair minded and informed observer, having considered the facts, would conclude that there was bias on the part of the decision-maker in the local planning authority.

Do any of the following statements apply to you and/or agent? Yes No

With respect to the authority, I am:
 (a) a member of staff
 (b) an elected member
 (c) related to a member of staff
 (d) related to an elected member

If Yes, please provide details of their name, role and how you are related to them.

Empty box for providing details of authority employee/member.

10. Materials

If applicable, please state what materials are to be used externally. Include type, colour and name for each material:

	Existing (where applicable)	Proposed	Not applicable	Don't Know
Walls	FACING BRICK RED BROWN	FACING BRICK RED BROWN	<input type="checkbox"/>	<input type="checkbox"/>
Roof	PLAIN TILES DARK BROWN	PLAIN TILES (DARK BROWN TO PERIMETER AROUND FLAT ROOF	<input type="checkbox"/>	<input type="checkbox"/>
Windows	WHITE UPVC	WHITE UPVC	<input type="checkbox"/>	<input type="checkbox"/>
Doors	WHITE UPVC	WHITE UPVC	<input type="checkbox"/>	<input type="checkbox"/>
Boundary treatments (e.g. fences, walls)			<input checked="" type="checkbox"/>	<input type="checkbox"/>

10. Materials

If applicable, please state what materials are to be used externally. Include type, colour and name for each material:

Vehicle access and hard-standing	TARMAc	TARMAc	<input type="checkbox"/>	<input type="checkbox"/>
Lighting			<input checked="" type="checkbox"/>	<input type="checkbox"/>
Others (please specify)			<input checked="" type="checkbox"/>	<input type="checkbox"/>

Are you supplying additional information on submitted plan(s)/drawing(s)/design and access statement?

Yes

No

If Yes, please state references for the plan(s)/drawing(s)/design and access statement:

DRAWING NO B 3190 01
DRAWING NO B 319003A
LOCATION PLAN.

11. Ownership Certificates and Agricultural Land Declaration

One Certificate A, B, C, or D, must be completed with this application form

CERTIFICATE OF OWNERSHIP - CERTIFICATE A

Town and Country Planning (Development Management Procedure) (England) Order 2015 Certificate under Article 14

I certify/The applicant certifies that on the day 21 days before the date of this application nobody except myself/ the applicant was the owner* of any part of the land or building to which the application relates, and that none of the land to which the application relates is, or is part of, an agricultural holding**

NOTE: You should sign Certificate B, C or D, as appropriate, if you are the sole owner of the land or building to which the application relates but the land is, or is part of, an agricultural holding.

* "owner" is a person with a freehold interest or leasehold interest with at least 7 years left to run.

** "agricultural holding" has the meaning given by reference to the definition of "agricultural tenant" in section 65(8) of the Act.

Signed - Applicant:

Or signed - Agent:

Date (DD/MM/YYYY):

CERTIFICATE OF OWNERSHIP - CERTIFICATE B

Town and Country Planning (Development Management Procedure) (England) Order 2015 Certificate under Article 14

I certify/ The applicant certifies that I have/the applicant has given the requisite notice to everyone else (as listed below) who, on the day 21 days before the date of this application, was the owner* and/or agricultural tenant** of any part of the land or building to which this application relates.

* "owner" is a person with a freehold interest or leasehold interest with at least 7 years left to run.

** "agricultural tenant" has the meaning given in section 65(8) of the Town and Country Planning Act 1990

Name of Owner / Agricultural Tenant	Address	Date Notice Served

Signed - Applicant:

Or signed - Agent:

Date (DD/MM/YYYY):

11. Ownership Certificates and Agricultural Land Declaration (continued)

CERTIFICATE OF OWNERSHIP - CERTIFICATE C

Town and Country Planning (Development Management Procedure) (England) Order 2015 Certificate under Article 14

I certify/ The applicant certifies that:

- Neither Certificate A or B can be issued for this application
- All reasonable steps have been taken to find out the names and addresses of the other owners* and/or agricultural tenants** of the land or building, or of a part of it, but I have/ the applicant has been unable to do so.

* "owner" is a person with a freehold interest or leasehold interest with at least 7 years left to run.
 ** "agricultural tenant" has the meaning given in section 65(8) of the Town and Country Planning Act 1990

The steps taken were:

Name of Owner / Agricultural Tenant	Address	Date Notice Served

Notice of the application has been published in the following newspaper (circulating in the area where the land is situated):

On the following date (which must not be earlier than 21 days before the date of the application):

Signed - Applicant:

Or signed - Agent:

Date (DD/MM/YYYY):

CERTIFICATE OF OWNERSHIP - CERTIFICATE D

Town and Country Planning (Development Management Procedure) (England) Order 2015 Certificate under Article 14

I certify/ The applicant certifies that:

- Certificate A cannot be issued for this application
- All reasonable steps have been taken to find out the names and addresses of everyone else who, on the day 21 days before the date of this application, was the owner* and/or agricultural tenant** of any part of the land to which this application relates, but I have/ the applicant has been unable to do so.

* "owner" is a person with a freehold interest or leasehold interest with at least 7 years left to run.
 ** "agricultural tenant" has the meaning given in section 65(8) of the Town and Country Planning Act 1990

The steps taken were:

Notice of the application has been published in the following newspaper (circulating in the area where the land is situated):

On the following date (which must not be earlier than 21 days before the date of the application):

Signed - Applicant:

Or signed - Agent:

Date (DD/MM/YYYY):

12. Planning Application Requirements - Checklist

Please read the following checklist to make sure you have sent all the information in support of your proposal. Failure to submit all information required will result in your application being deemed invalid. It will not be considered valid until all information required by the Local Planning Authority (LPA) has been submitted.

The original and 3 copies* of a completed and dated application form:

The original and 3 copies* of a plan which identifies the land to which the application relates drawn to an identified scale and showing the direction of North:

The original and 3 copies* of other plans and drawings or information necessary to describe the subject of the application:

The original and 3 copies* of a design and access statement if proposed works fall within a conservation area or World Heritage Site, or relate to a Listed Building:

The correct fee:

The original and 3 copies* of the completed, dated Ownership Certificate (A, B, C or D – as applicable) and Article 14 Certificate (Agricultural Holdings):

*National legislation specifies that the applicant must provide the original plus three copies of the form and supporting documents (a total of four copies), unless the application is submitted electronically or, the LPA indicate that a smaller number of copies is required. LPAs may also accept supporting documents in electronic format by post (for example, on a CD, DVD or USB memory stick). You can check your LPA's website for information or contact their planning department to discuss these options.

13. Declaration

I/we hereby apply for planning permission/consent as described in this form and the accompanying plans/drawings and additional information. I/we confirm that, to the best of my/our knowledge, any facts stated are true and accurate and any opinions given are the genuine opinions of the person(s) giving them.

Signed - Applicant:

Signed - Agent:

Date (DD/MM/YYYY):

(date cannot be pre-application)

14. Applicant Contact Details

Telephone numbers

15. Agent Contact Details

Telephone numbers

Extension

16. Site Visit

Can the site be seen from a public road, public footpath, bridleway or other public land? Yes No

If the planning authority needs to make an appointment to carry out a site visit, whom should they contact? (Please select only one)

Agent Applicant Other (if different from the agent/applicant's details)

If Other has been selected, please provide:

Contact name:

Telephone number:


Email address:



Produced 24 Sep 2013 from the Ordnance Survey National Geographic Database and incorporating surveyed revision available at this date. Reproduction in whole or part is prohibited without the prior permission of Ordnance Survey. © Crown Copyright 2013.

Ordnance Survey and the OS Symbol are registered trademarks of Ordnance Survey, the national mapping agency of Great Britain.

The representation of a road, track or path is no evidence of a right of way. The representation of features as lines is no evidence of a property boundary.

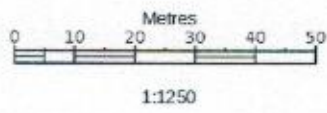


48 COTTESWOLD ROAD
GLOUCESTER
GL4 6RQ

Supplied by: **Stanfords**
 Reference: O1625086
 Centre coordinates: 384621 216462




NORTH ELEVATION

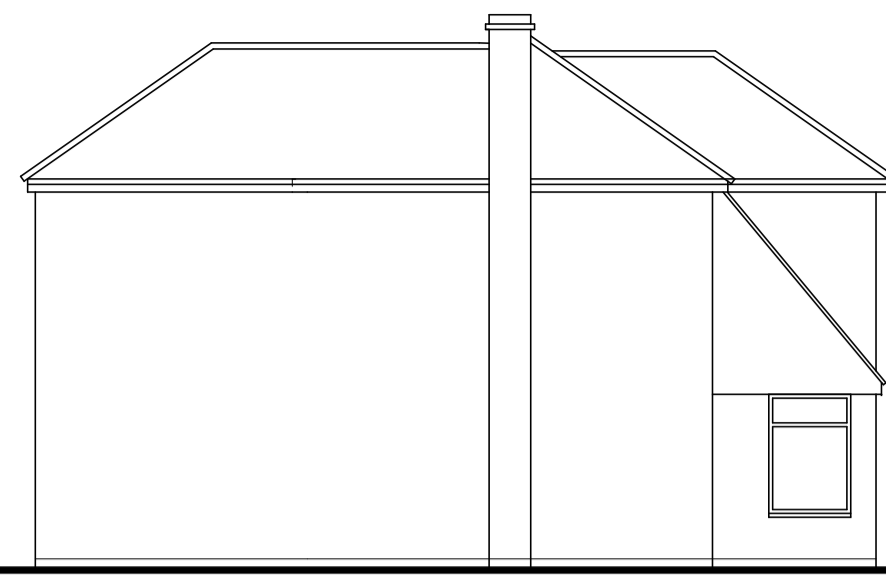


EAST ELEVATION




SOUTH ELEVATION

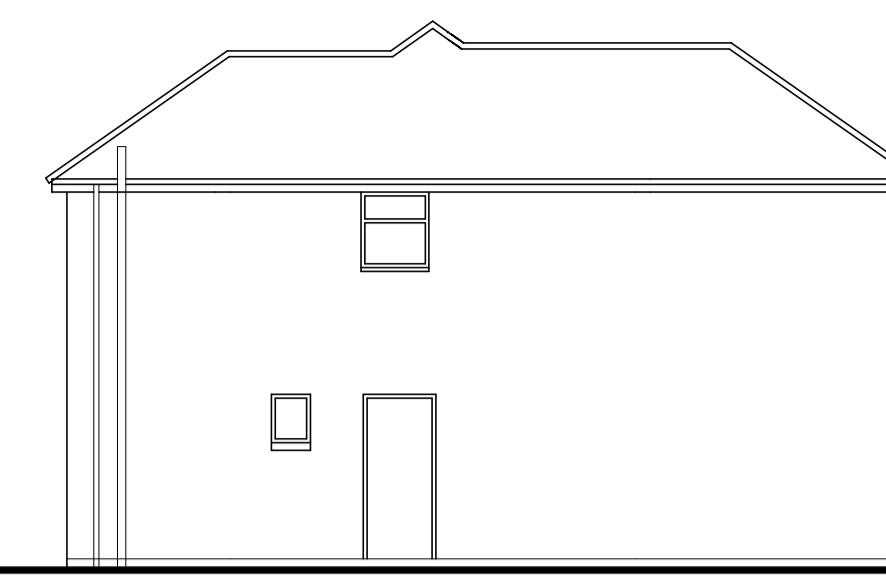


WEST ELEVATION

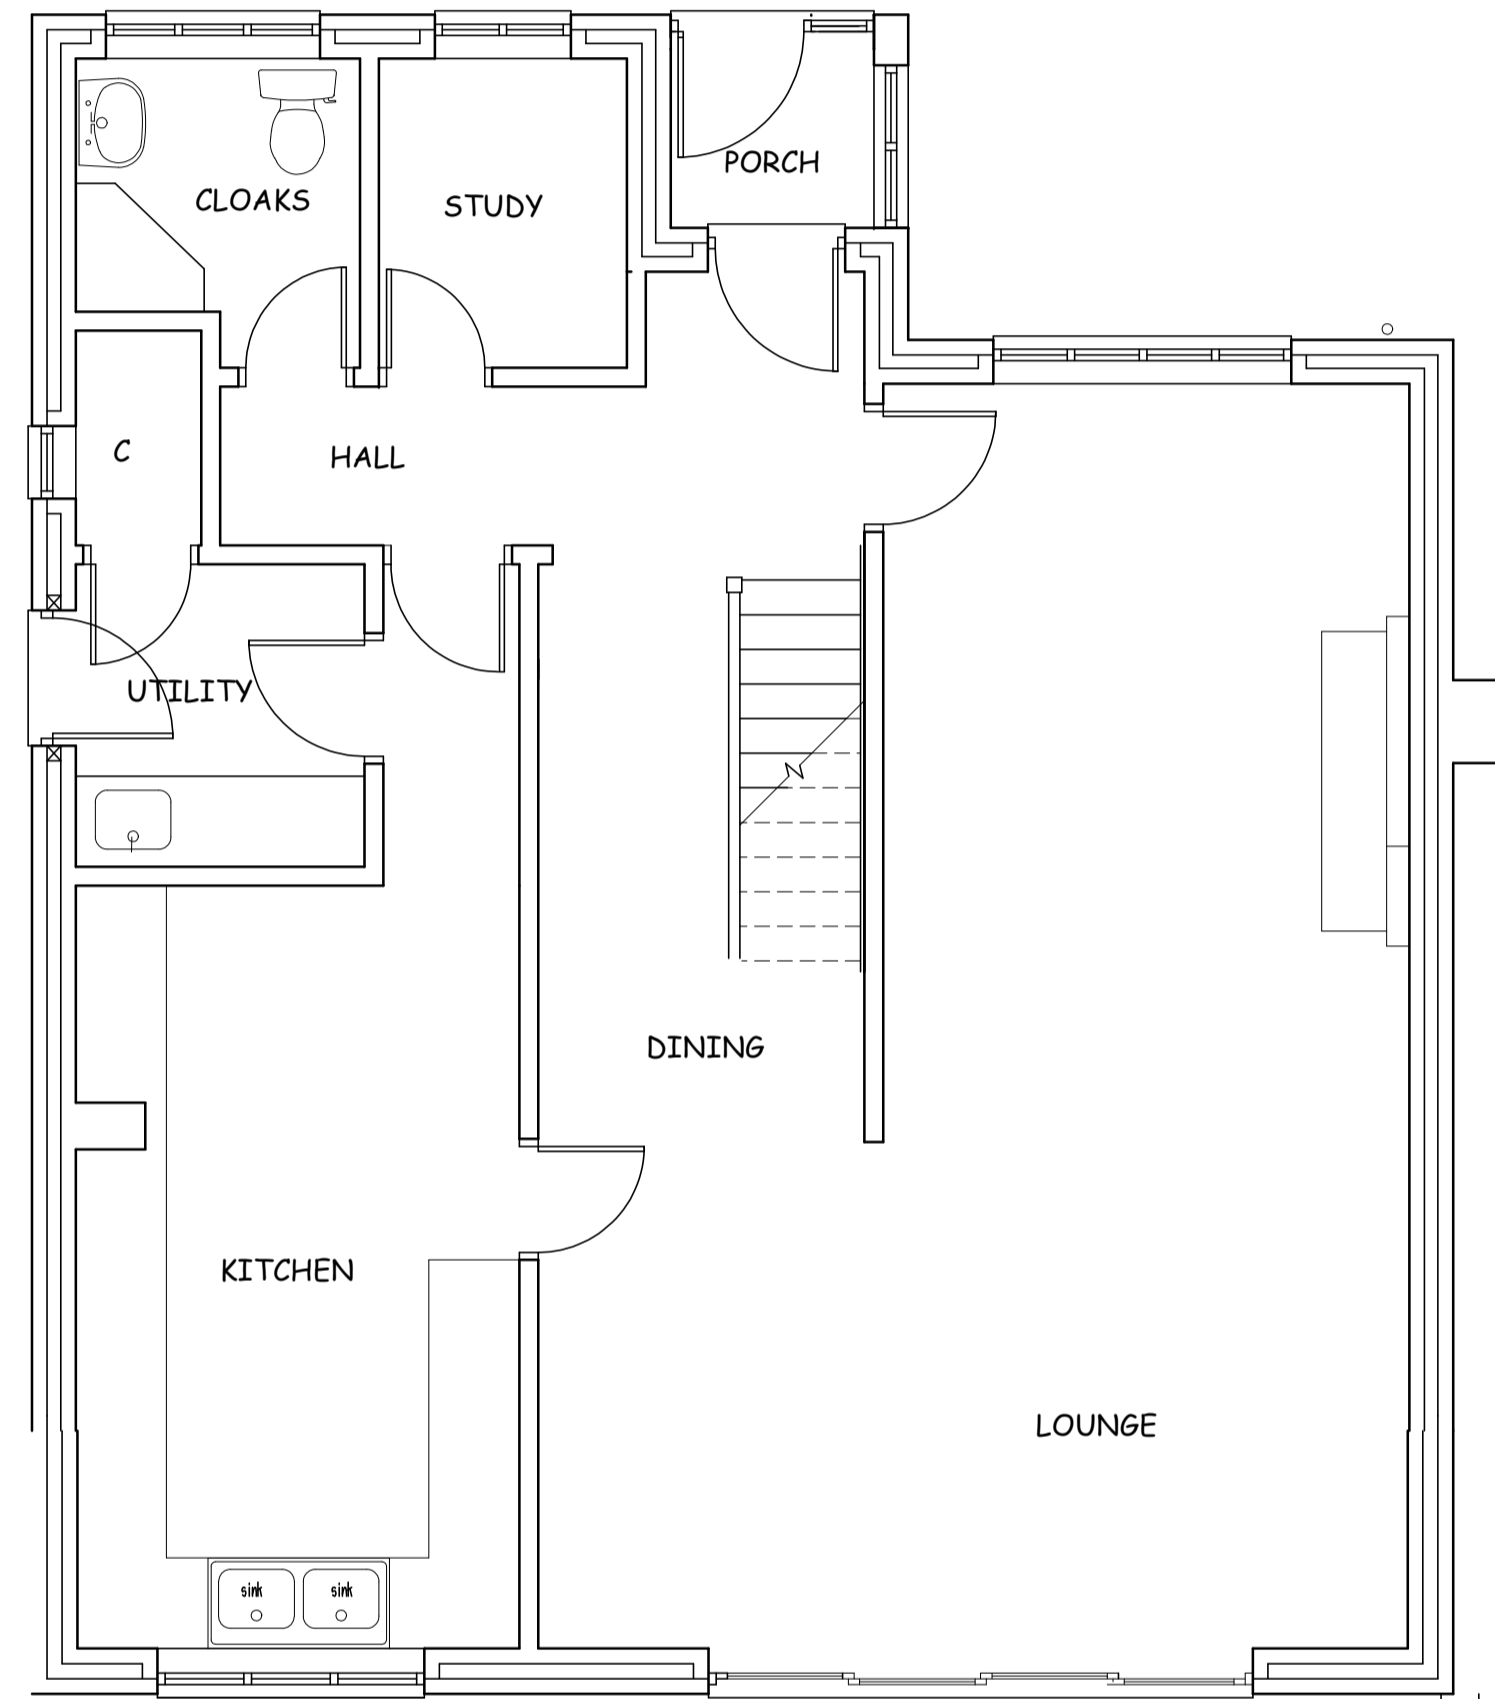


GROUND FLOOR PLAN

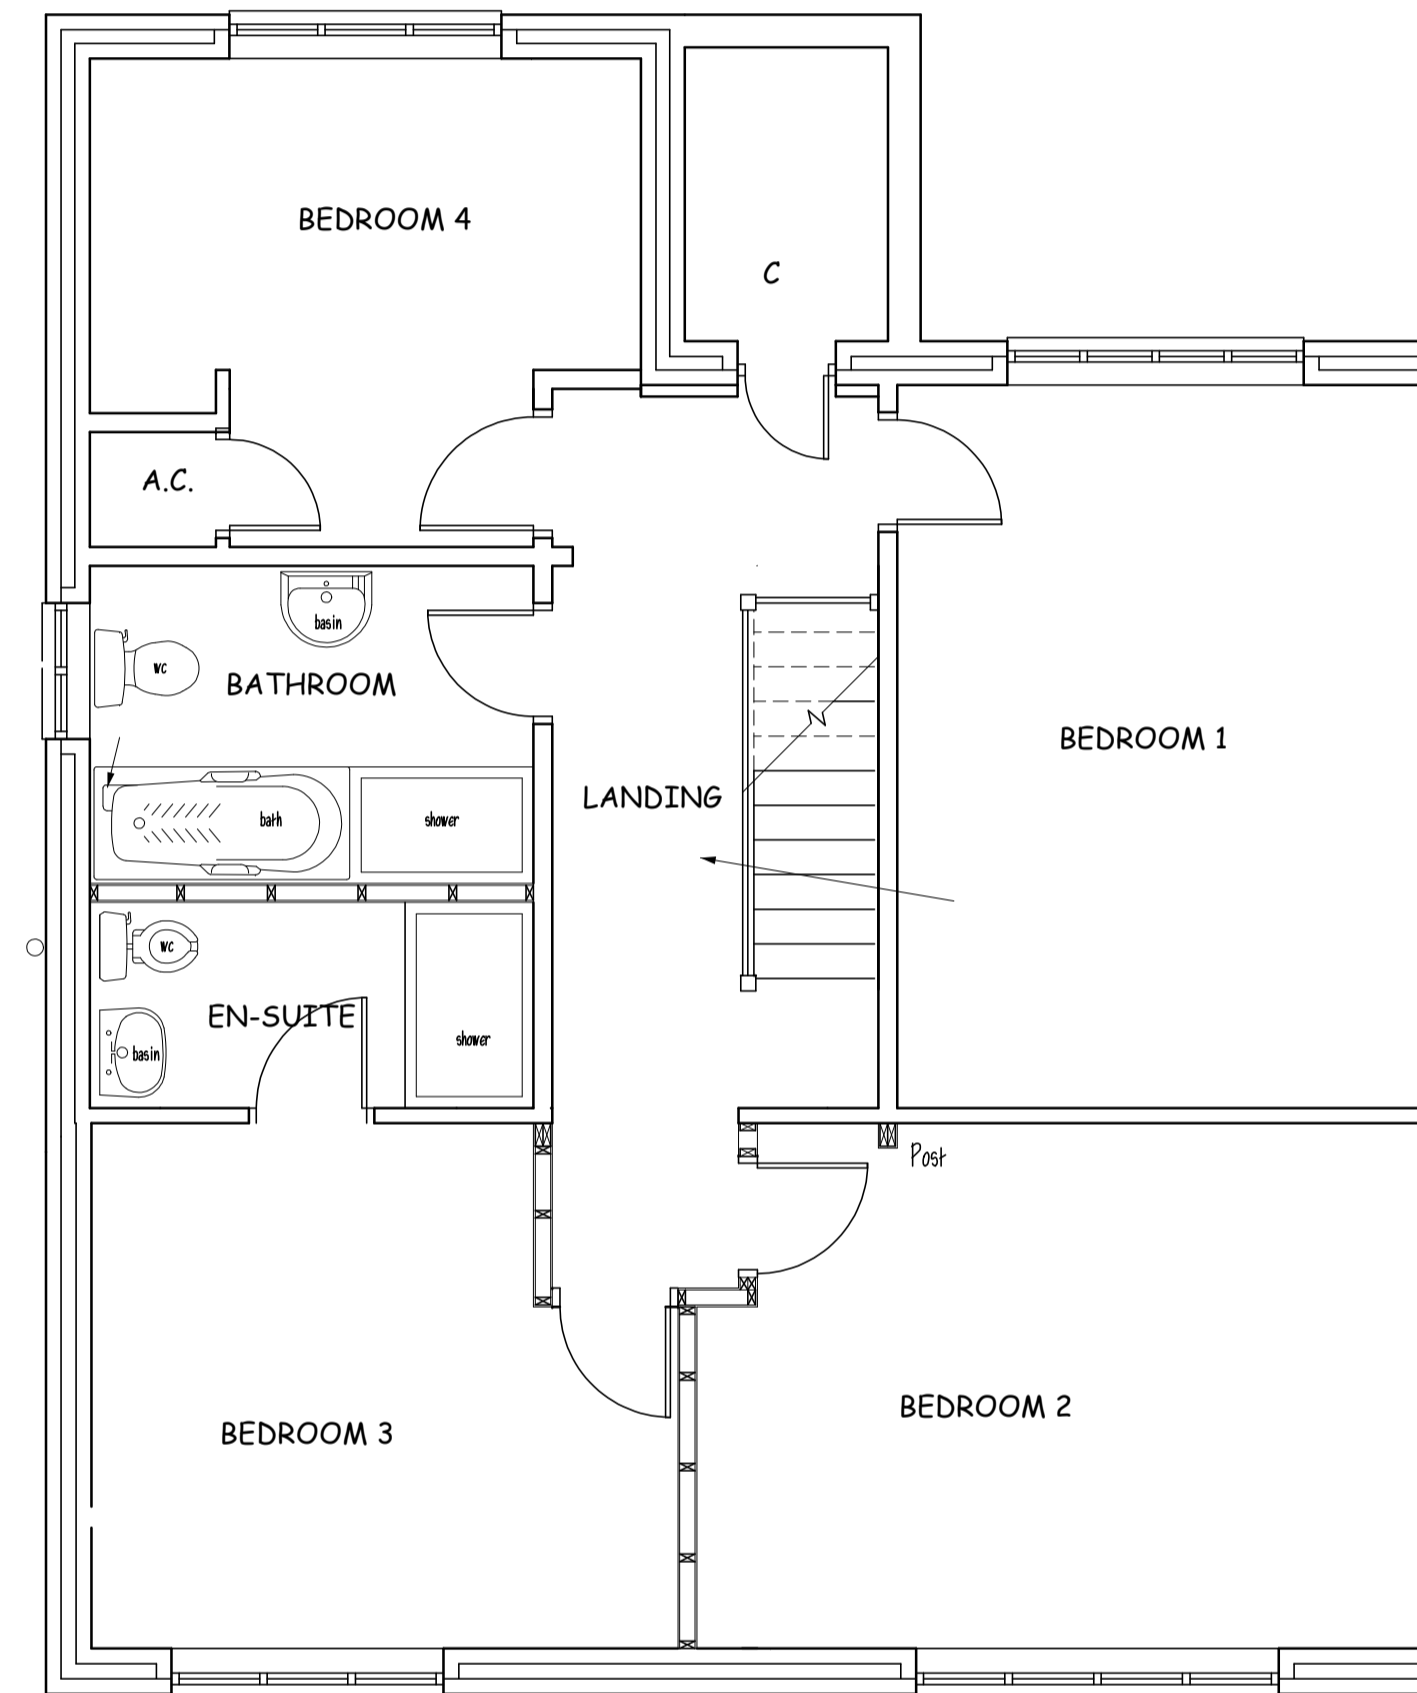

FIRST FLOOR PLAN

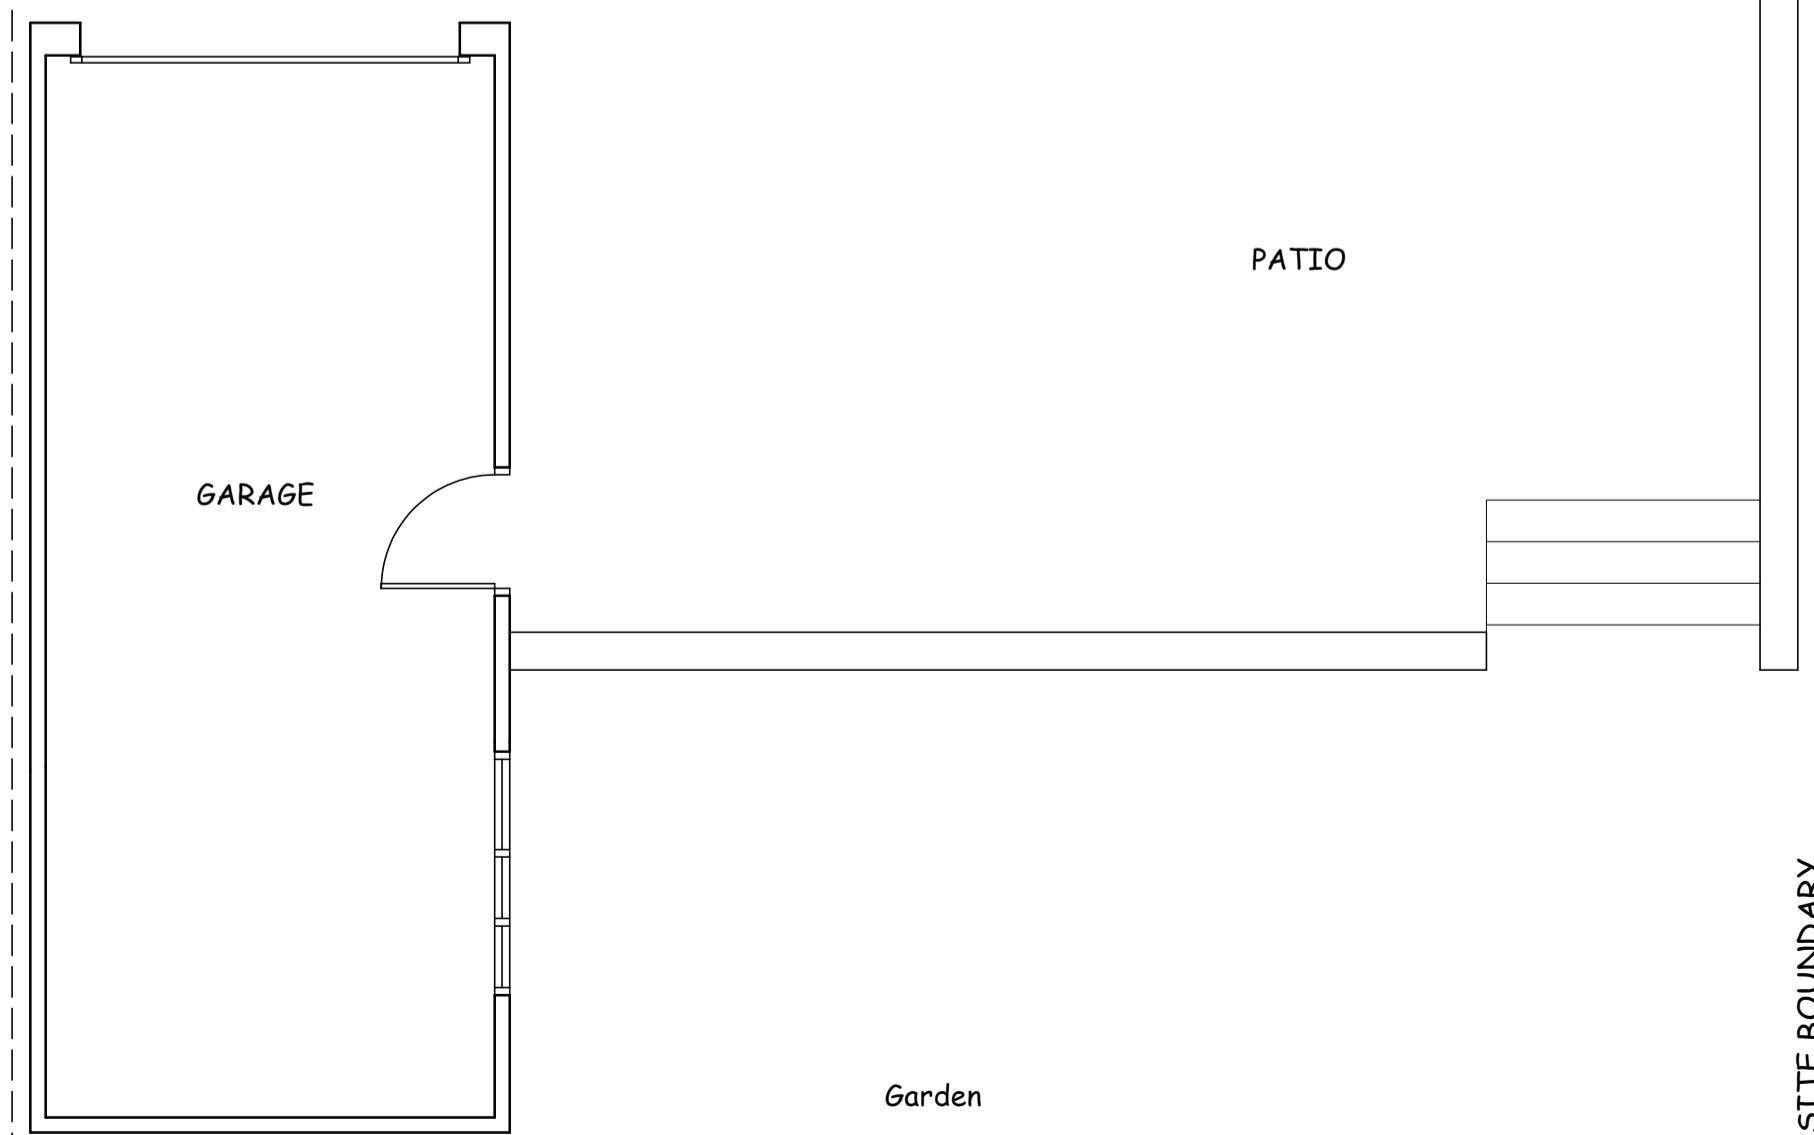


GROUND FLOOR PLAN

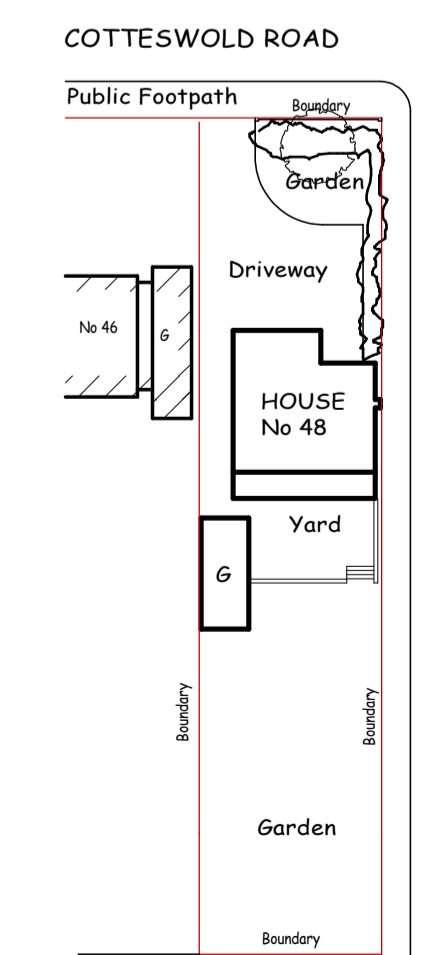

SITE PLAN -- 1:500

Existing vehicular access from public highway and driveway/turning space to remain unaltered.

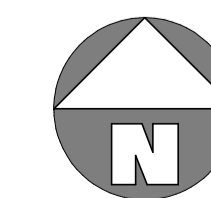

Date	Revision

P J ARCHITECTURAL SERVICES
 46 DRAYCOTT ROAD
 CHISELDON
 SWINDON SN4 0LS

Client

MR STAN DOWDING

Project Title

48 COTTESWOLD ROAD
GLOUCESTER
GL4 6RQ

Drawing Title

PROPERTY AS EXISTING -
PLANS, ELEVATIONS
& SITE PLAN

Scale(s)

1:50 1:100 1:500 @ A1

Date

Jan 2022

Drawn by


PJP

© copyright

Project / Drg.No.


B 3190 01

EXTERNAL FINISHES :
 ROOF PLAIN TILES TO MATCH EXTG.
 AROUND FLAT ROOF
 R W GOODS BLACK UPVC TO MATCH EXTG.
 WALLS FACING BRICKWORK TO MATCH EXTG.
 WINDOWS WHITE UPVC AS SHOWN.

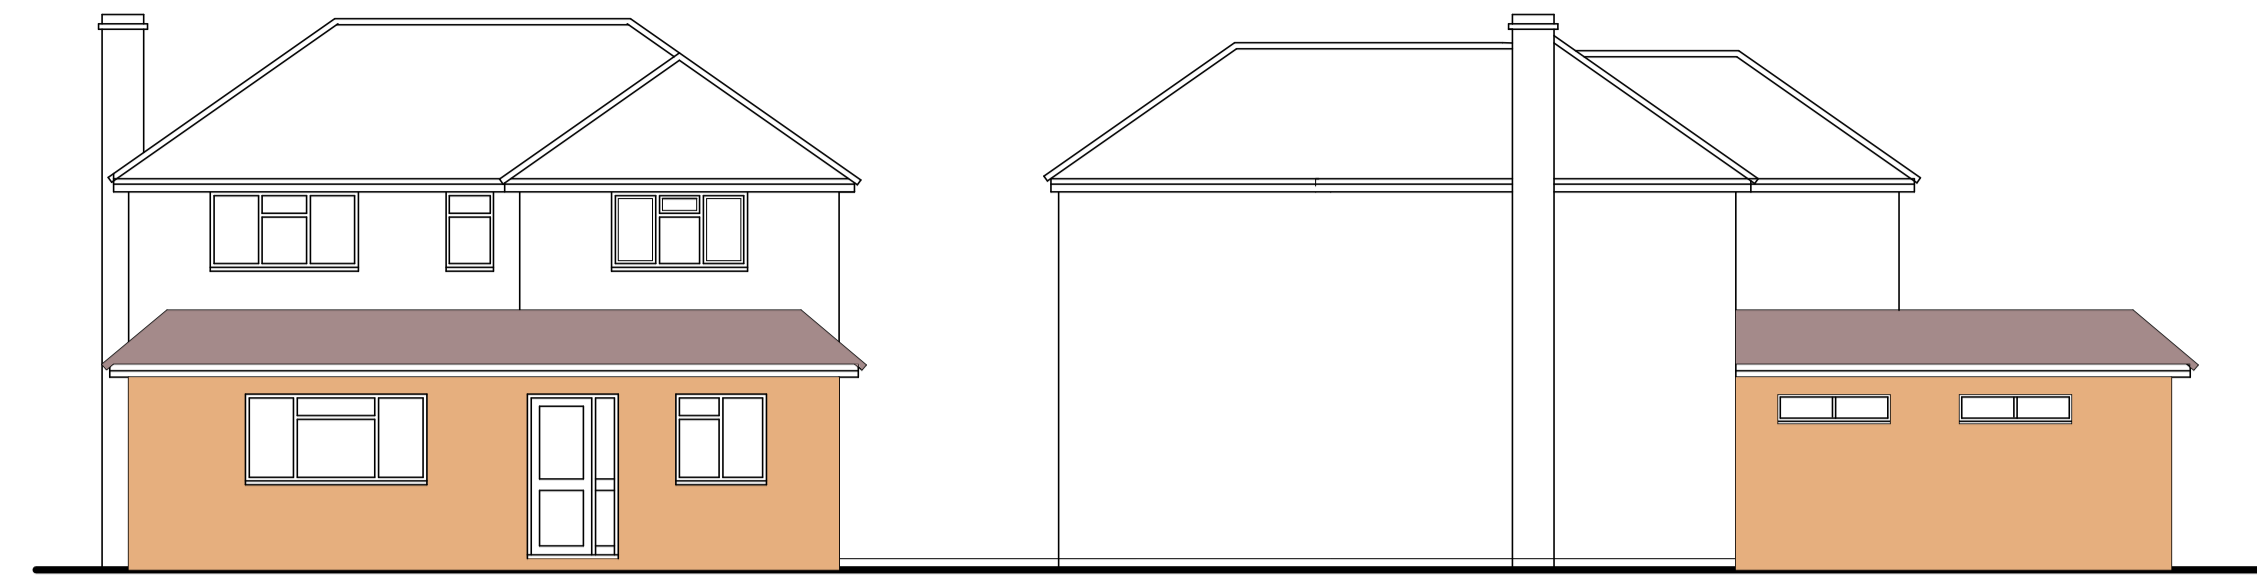


NORTH ELEVATION

EAST ELEVATION

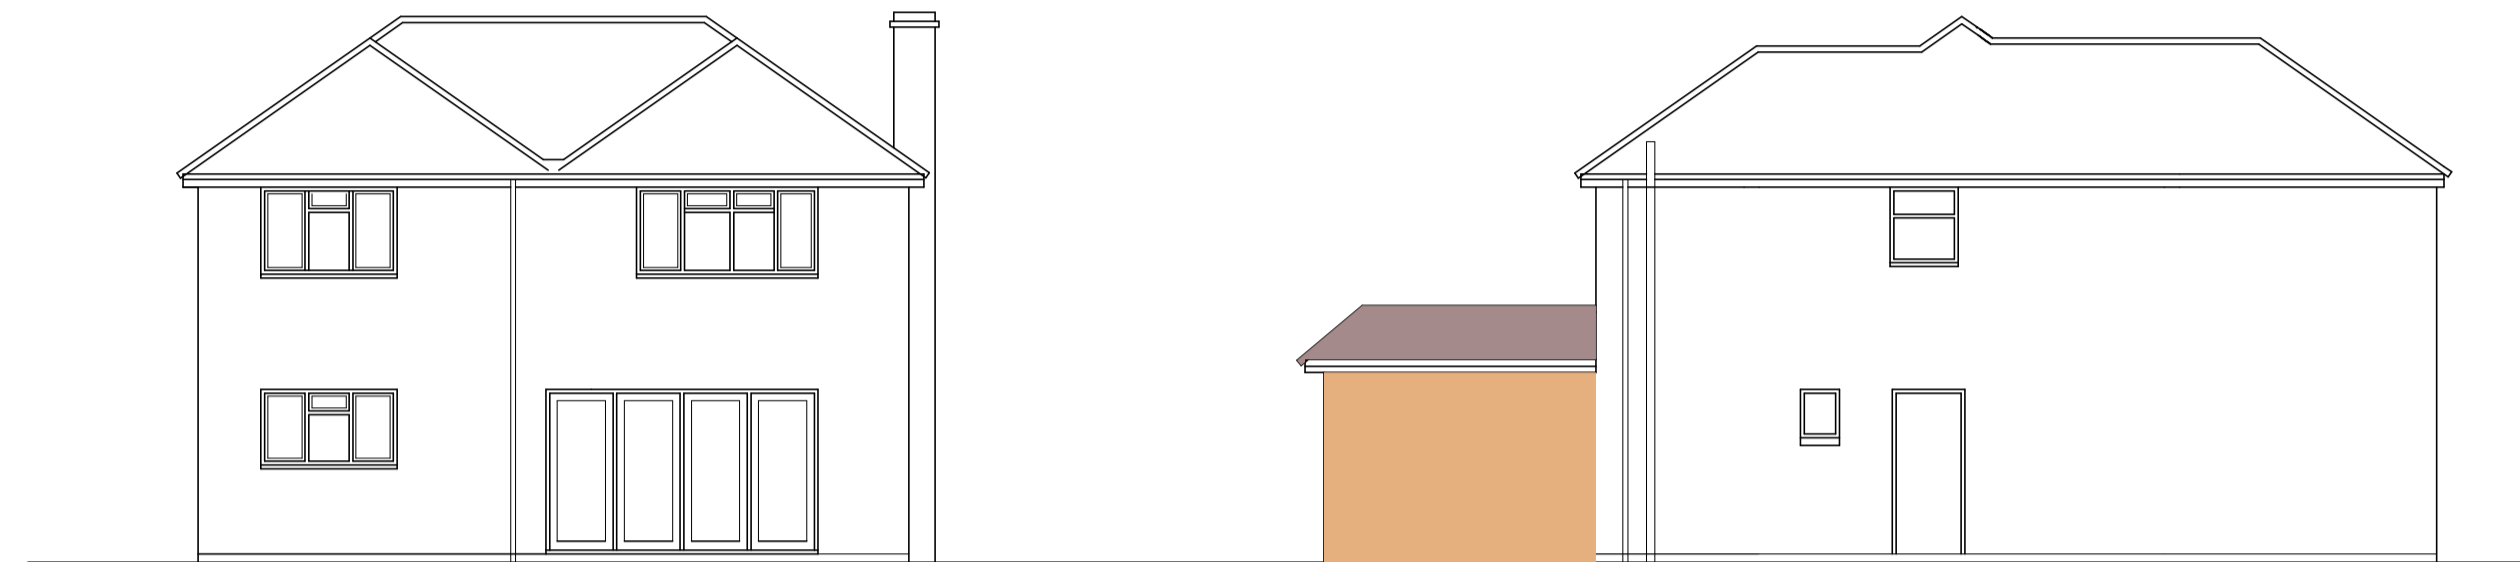


SOUTH ELEVATION


WEST ELEVATION

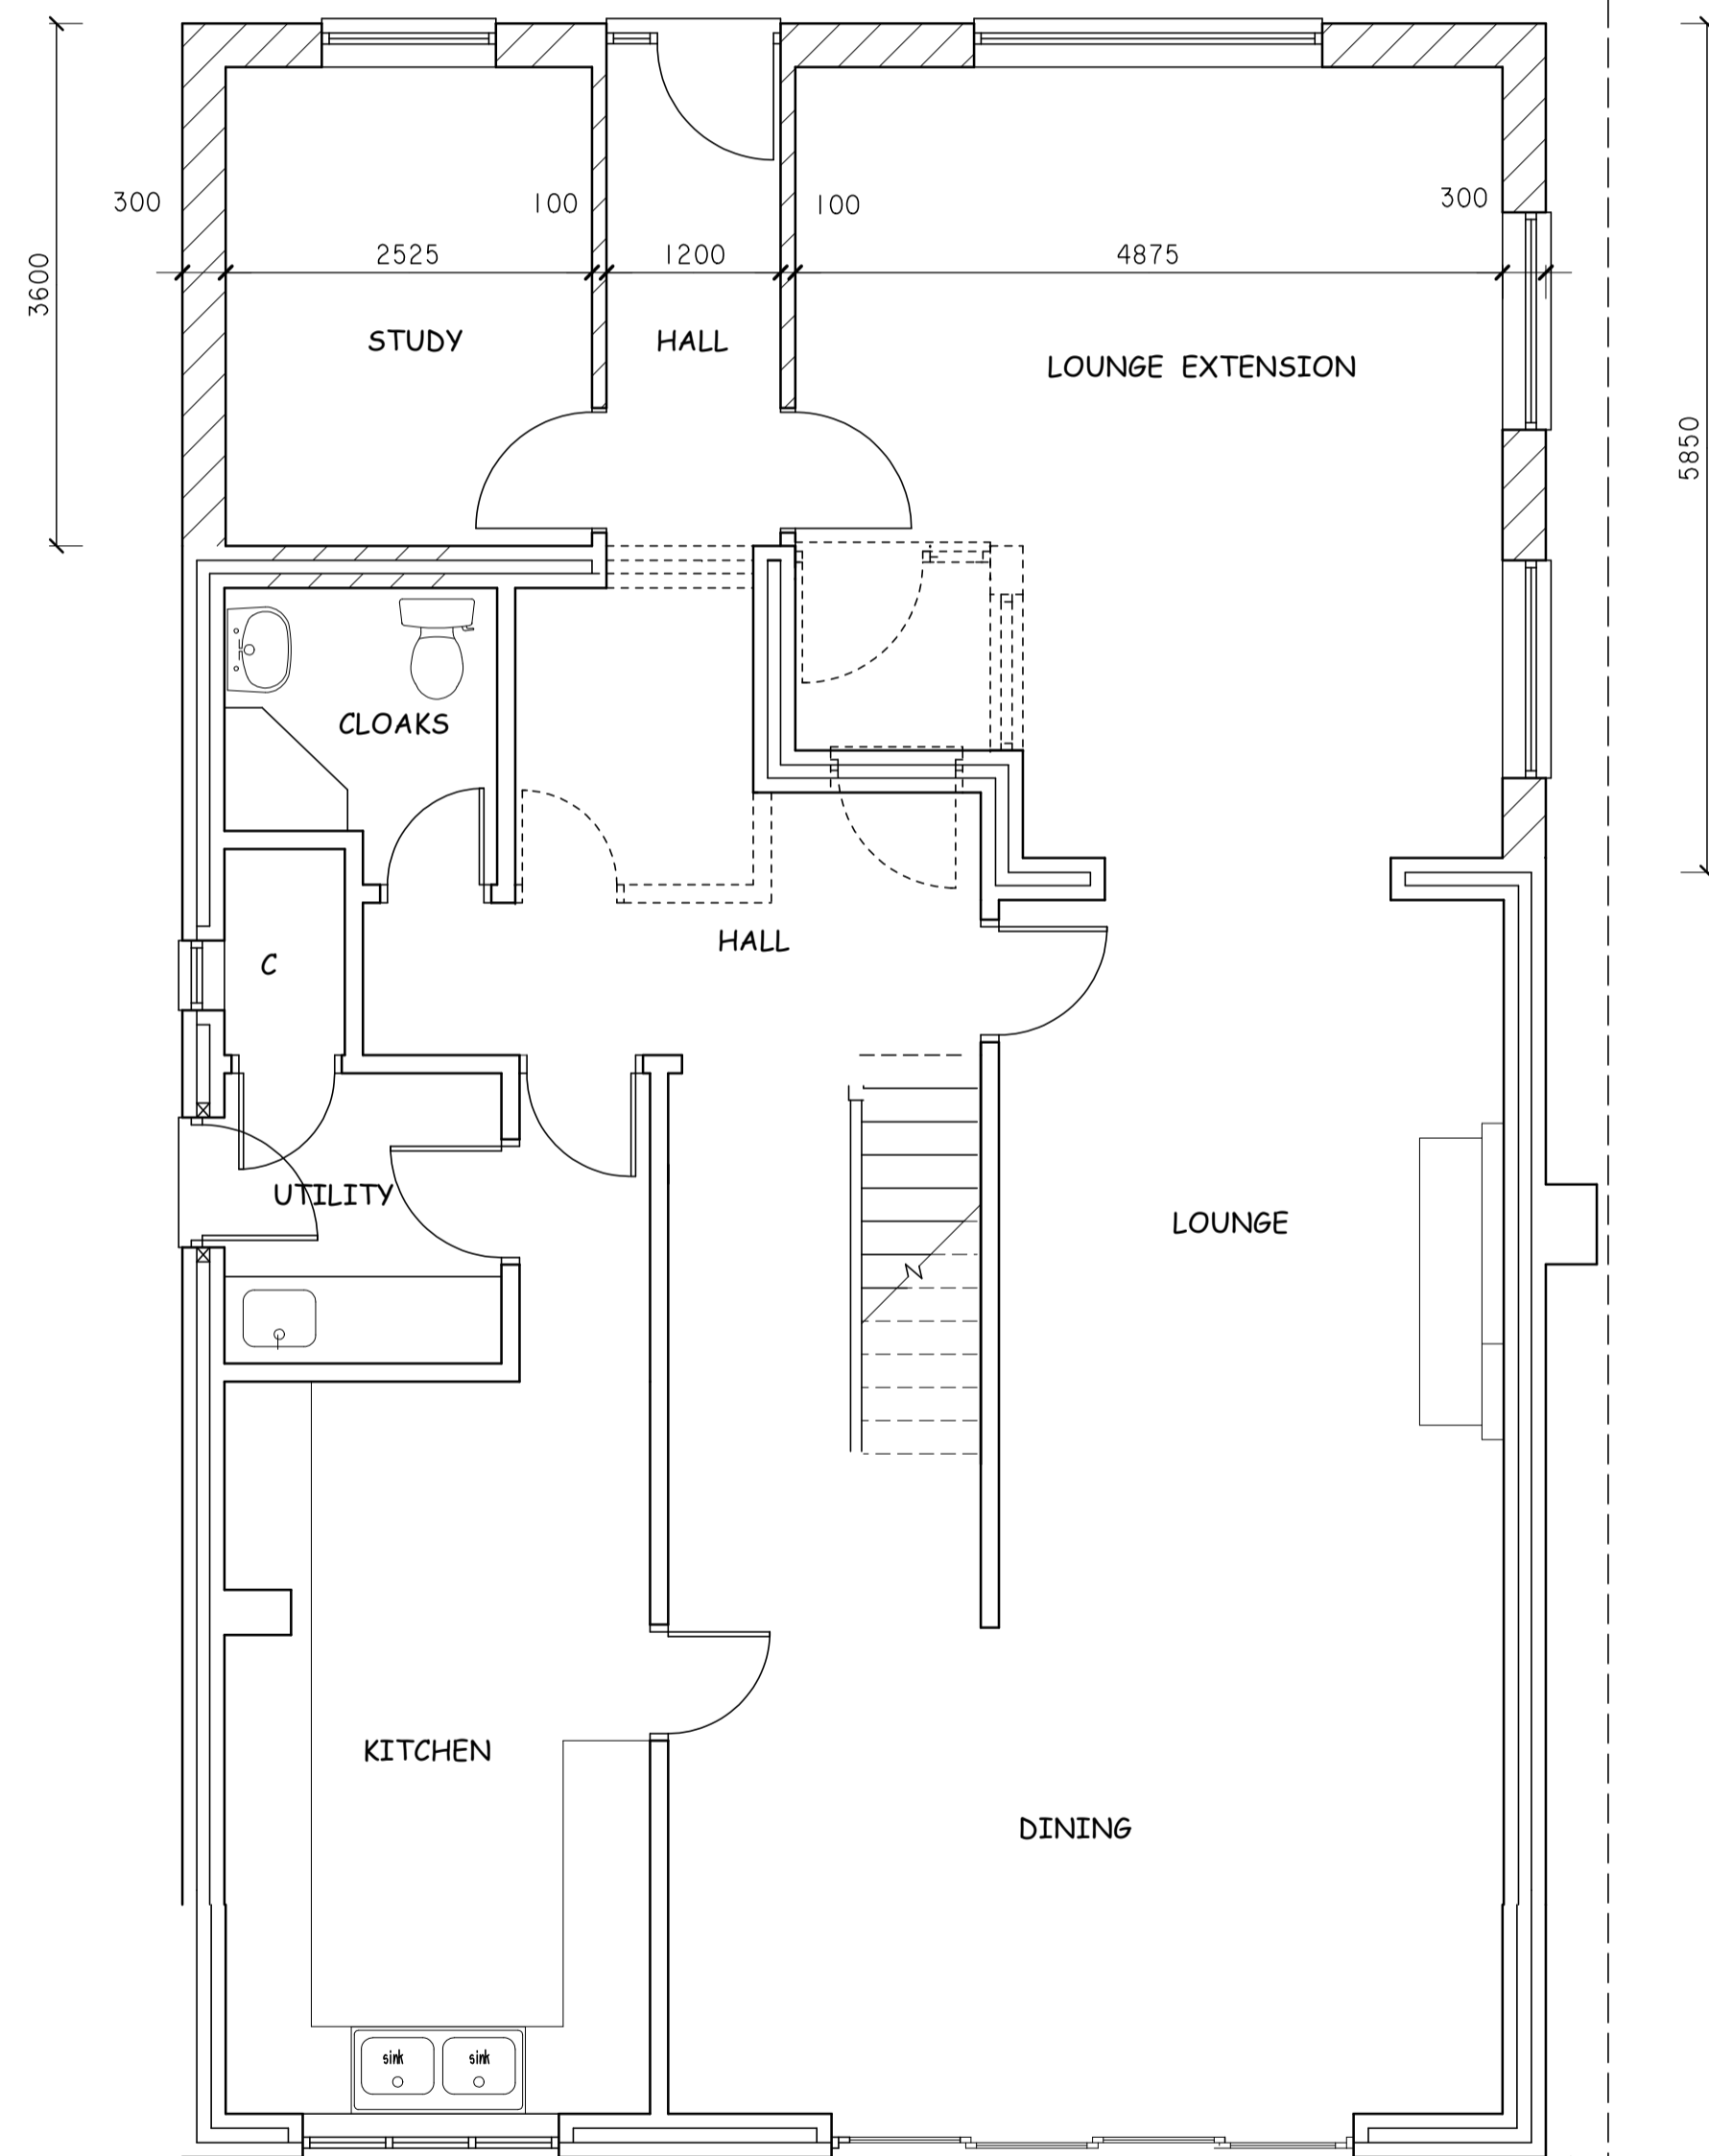

GROUND FLOOR PLAN

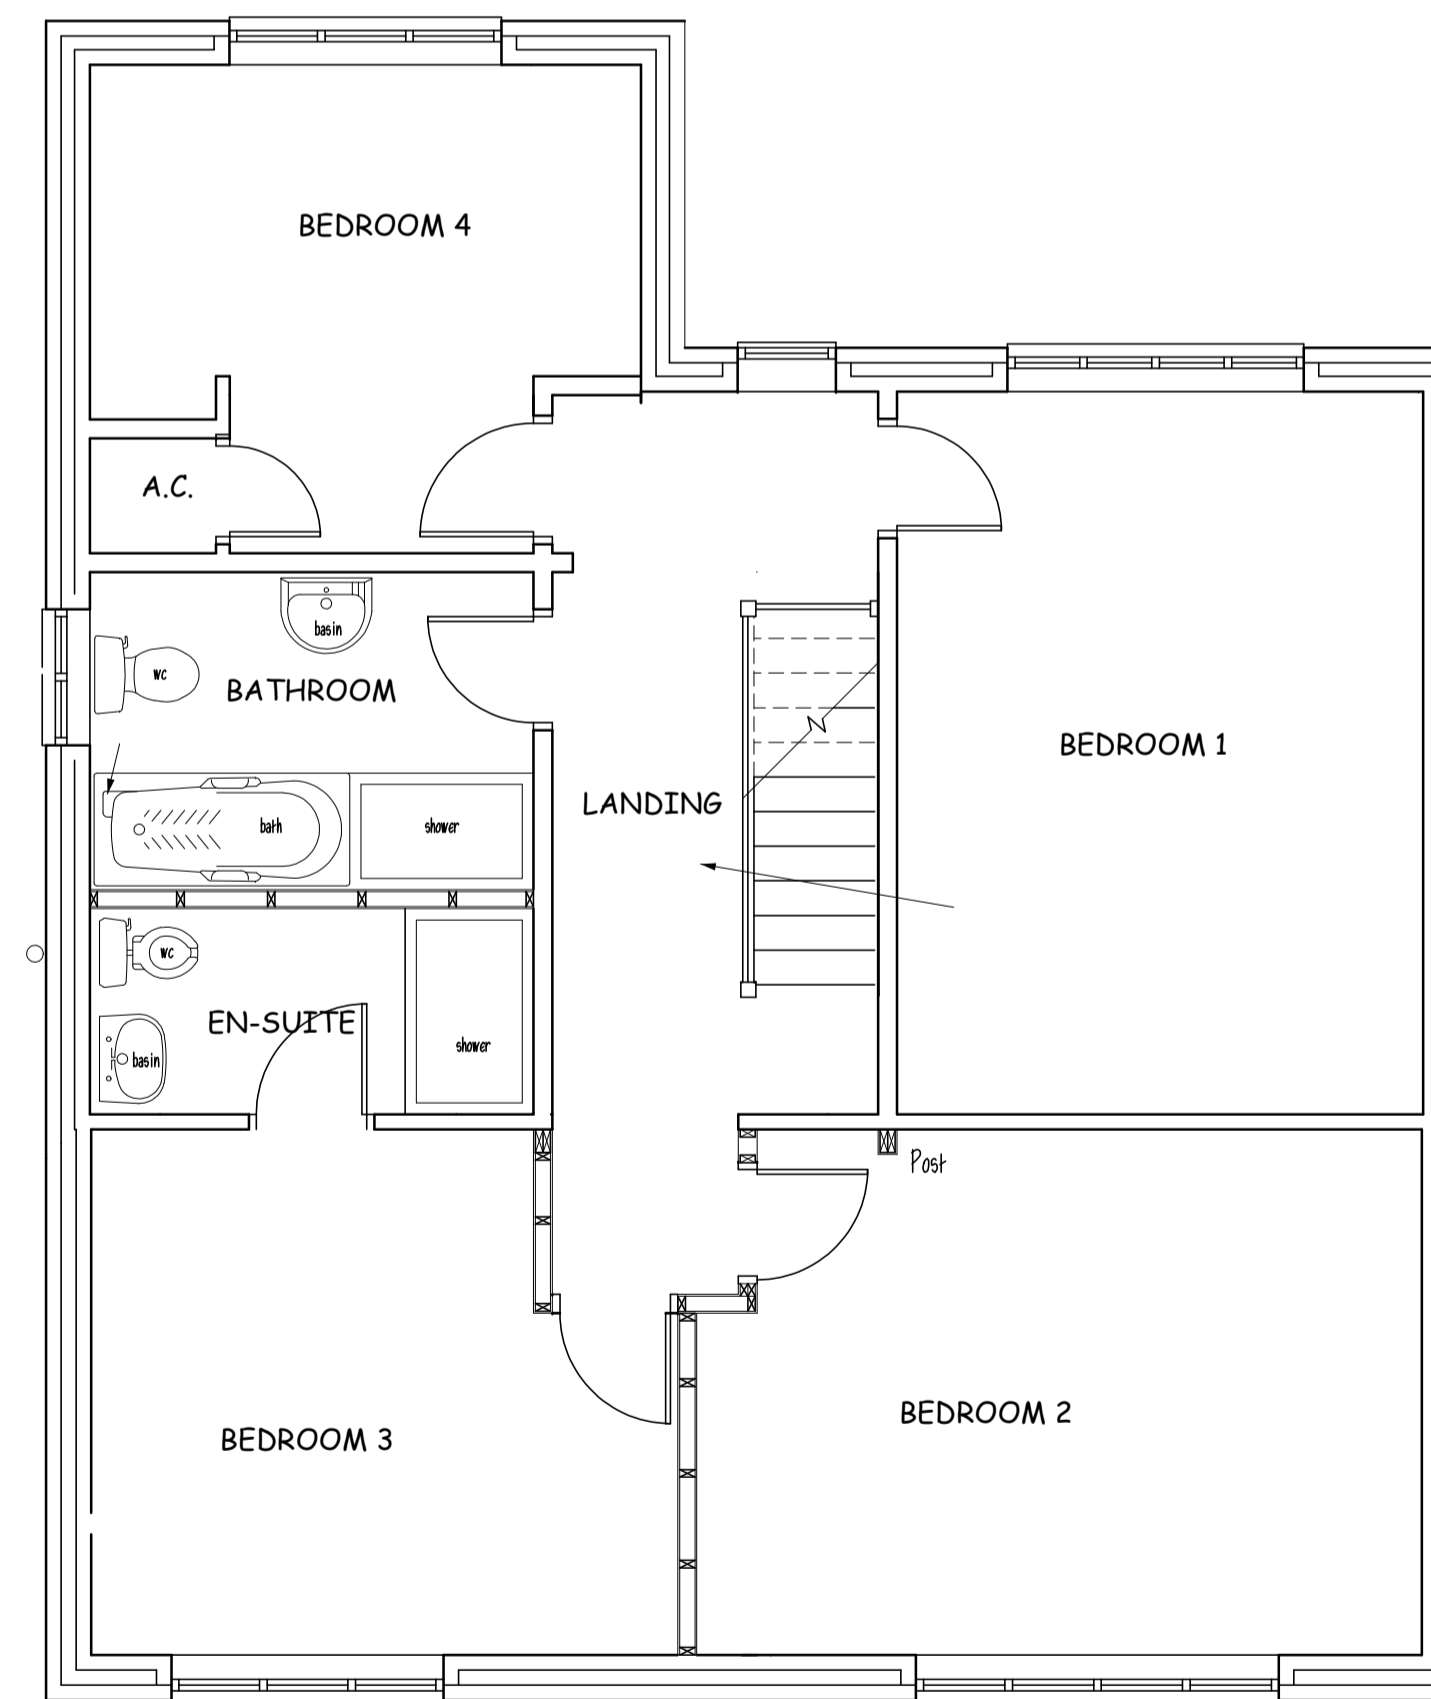

FIRST FLOOR PLAN

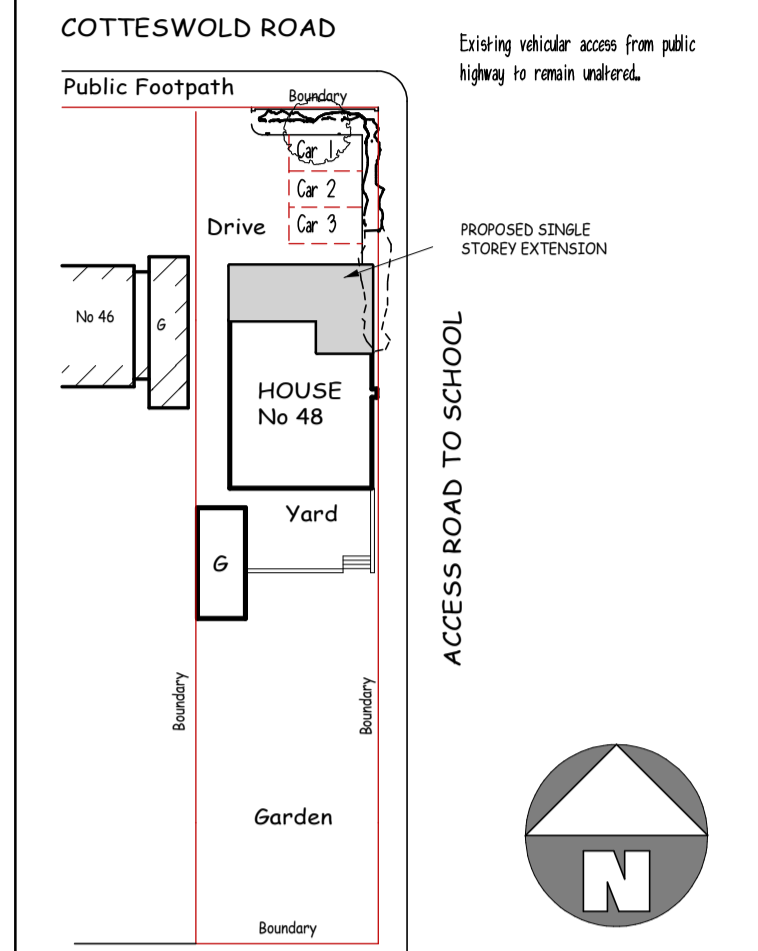

SITE PLAN -- 1:500

B		
A	27/05/22	Proposal amended.
	Date	Revision

P J ARCHITECTURAL SERVICES
 46 DRAYCOTT ROAD
 CHISELDON
 SWINDON SN4 0LS

Client
MR STAN DOWDING

Project Title
**48 COTTESWOLD ROAD
 GLOUCESTER
 GL4 6RQ**

Drawing Title
**PROPERTY AS PROPOSED -
 REVISED PROPOSAL -
 PLANS, ELEVATIONS
 & SITE PLAN**

Scale(s)
 1:50 1:100 1:500 @ A1

Date May 2022 Drawn by PJP

© copyright

Project / Drg.No.
B 3190 03A



PATIO