
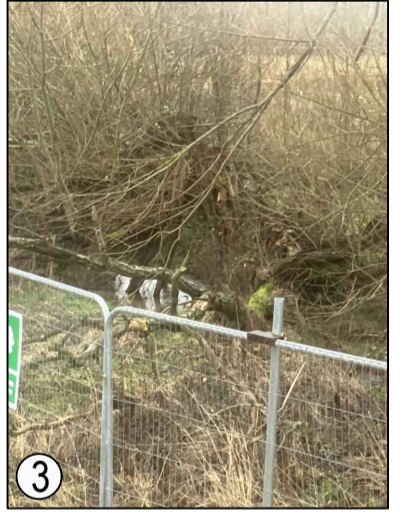


**KEY:**

- INDICATIVE LOCATION OF TIMBER DAM, 300mm DIAMETER SAWN TIMBER (OAK / SWEET CHESTNUT)
- PROPOSED ATTENUATION OF LEAKY DAM
- AREA OF EXISTING TREES WITHIN WATERCOURSE
- PROPOSED WIDENING OF CHANNEL TO CREATE ADDITIONAL STORAGE

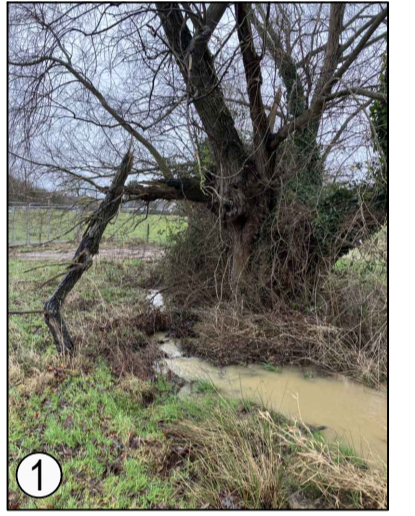

Mark	Revision	Date	Drawn	Chkd	Appd
A	ADDITIONAL SECTIONS ADDED AND DETAILS REVISED	19.01.23	JMH		









SCALING NOTE: Do not scale from this drawing. If in doubt, ask.  
 UTILITIES NOTE: The position of any existing public or private sewers, utility services, plant or apparatus shown on this drawing is believed to be correct, but no warranty to this is expressed or implied. Other such plant or apparatus may be present but not shown. The Contractor is therefore advised to undertake his own investigation where the presence of any existing sewers, services, plant or apparatus may affect his operations.

Drawing Issue Status **FOR INFORMATION**

**WINNYCROFT  
 GLOUCESTER**  
**PROPOSED LEAKY DAM LOCATIONS**

Date of 1st Issue	03.01.2022	Designed	JMH	Drawn	JMH
A1 Scale	1:500	Checked	-	Approved	-
Drawing Number	WIN-ENG-002	Revision	A		



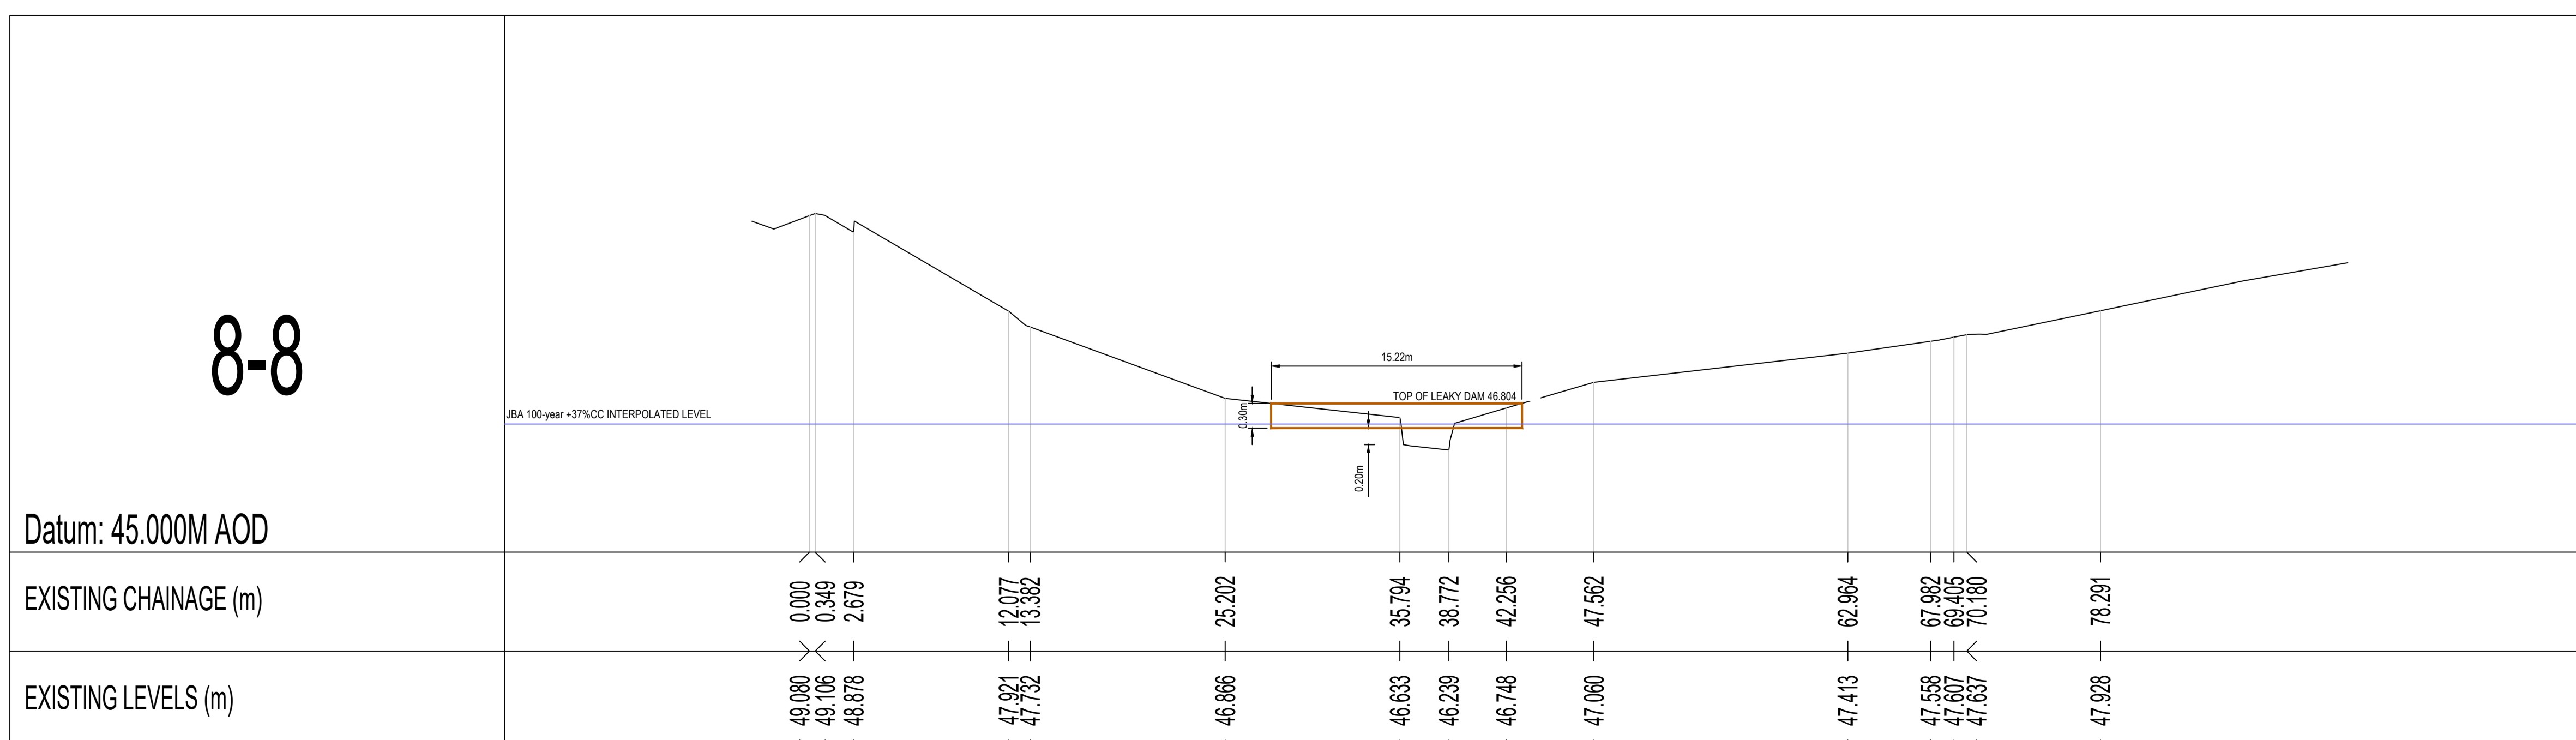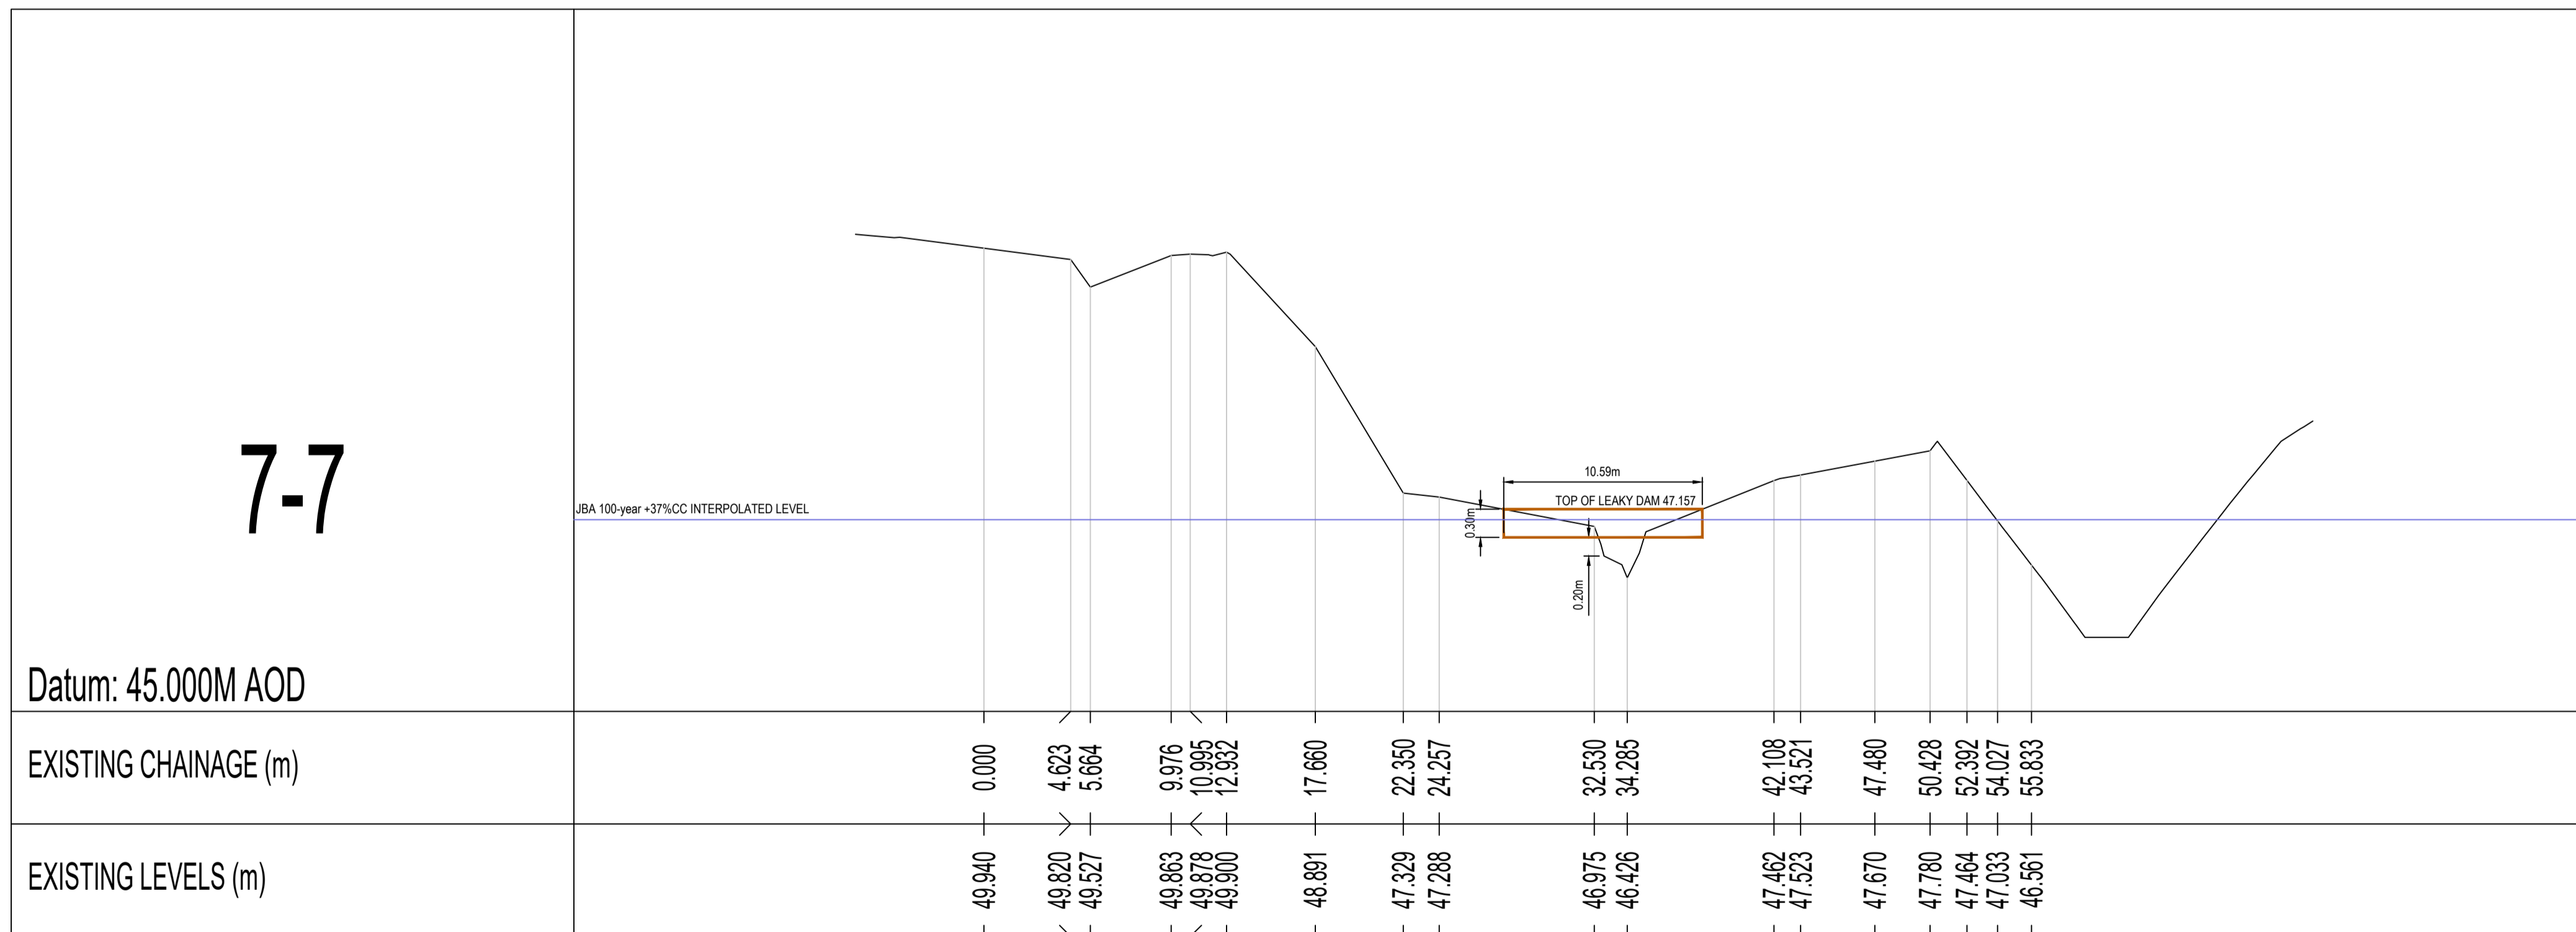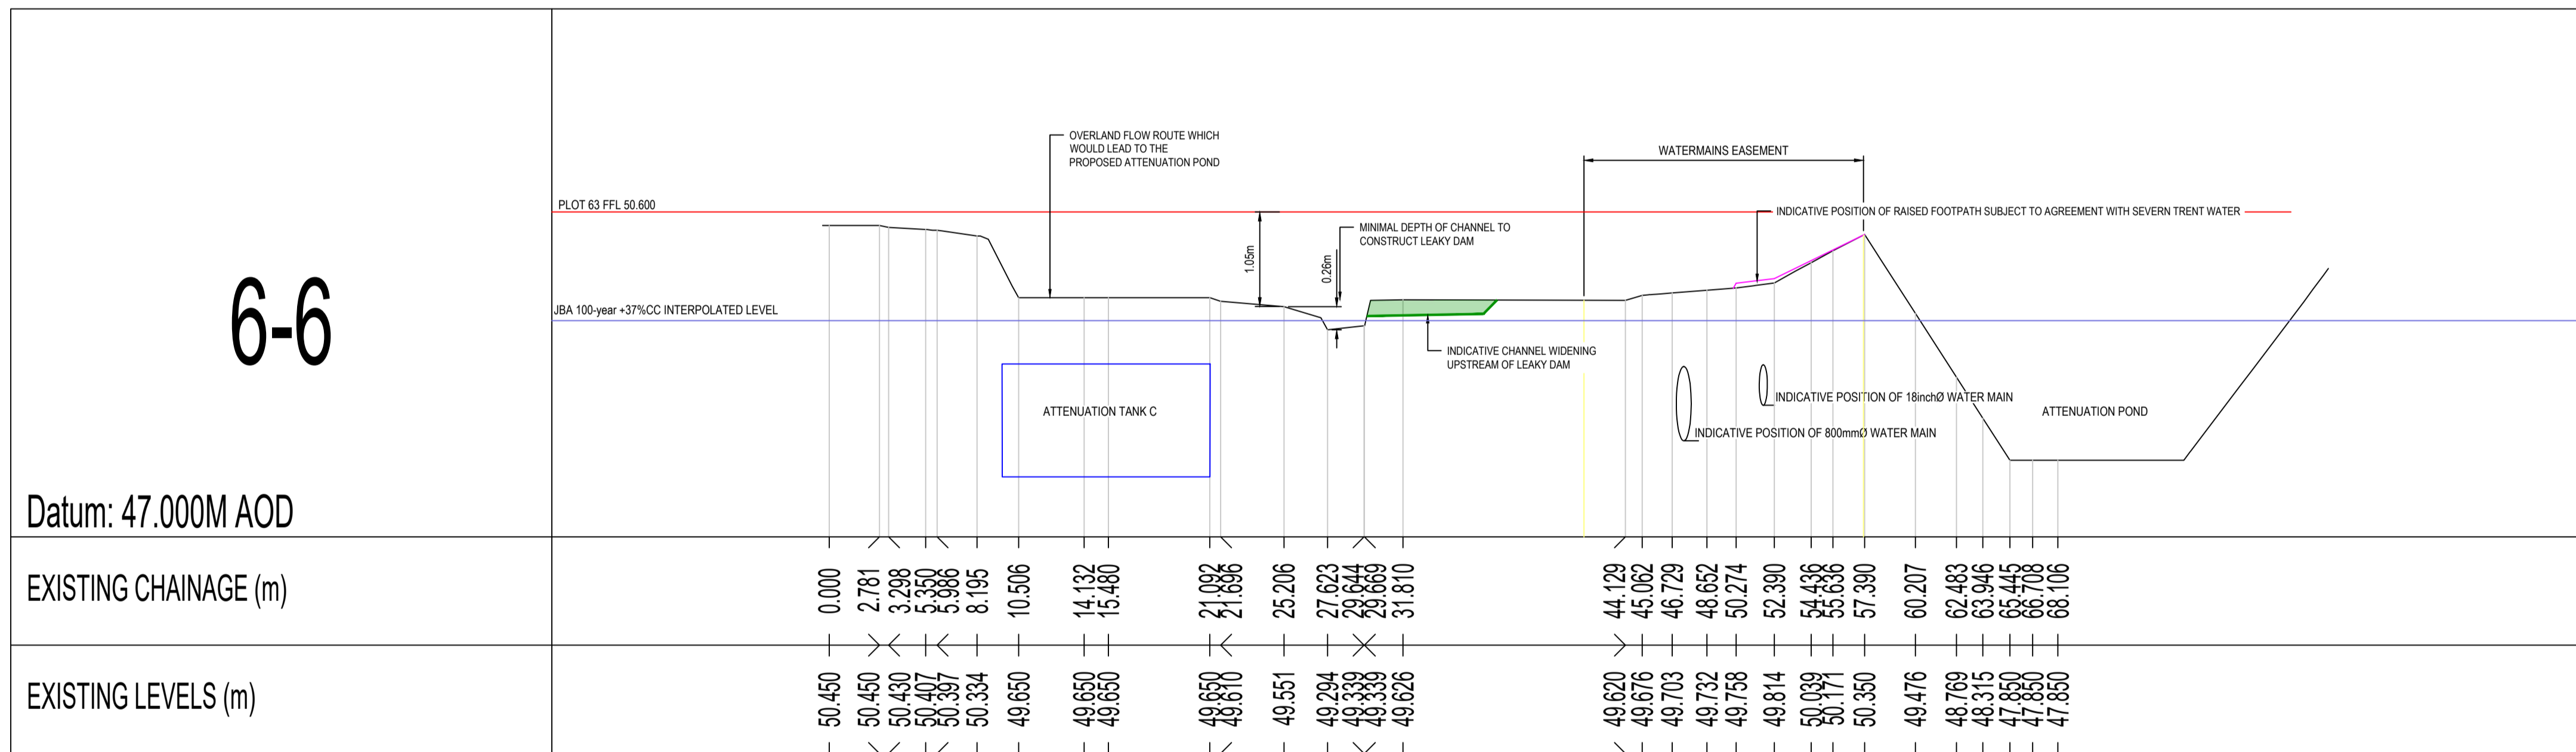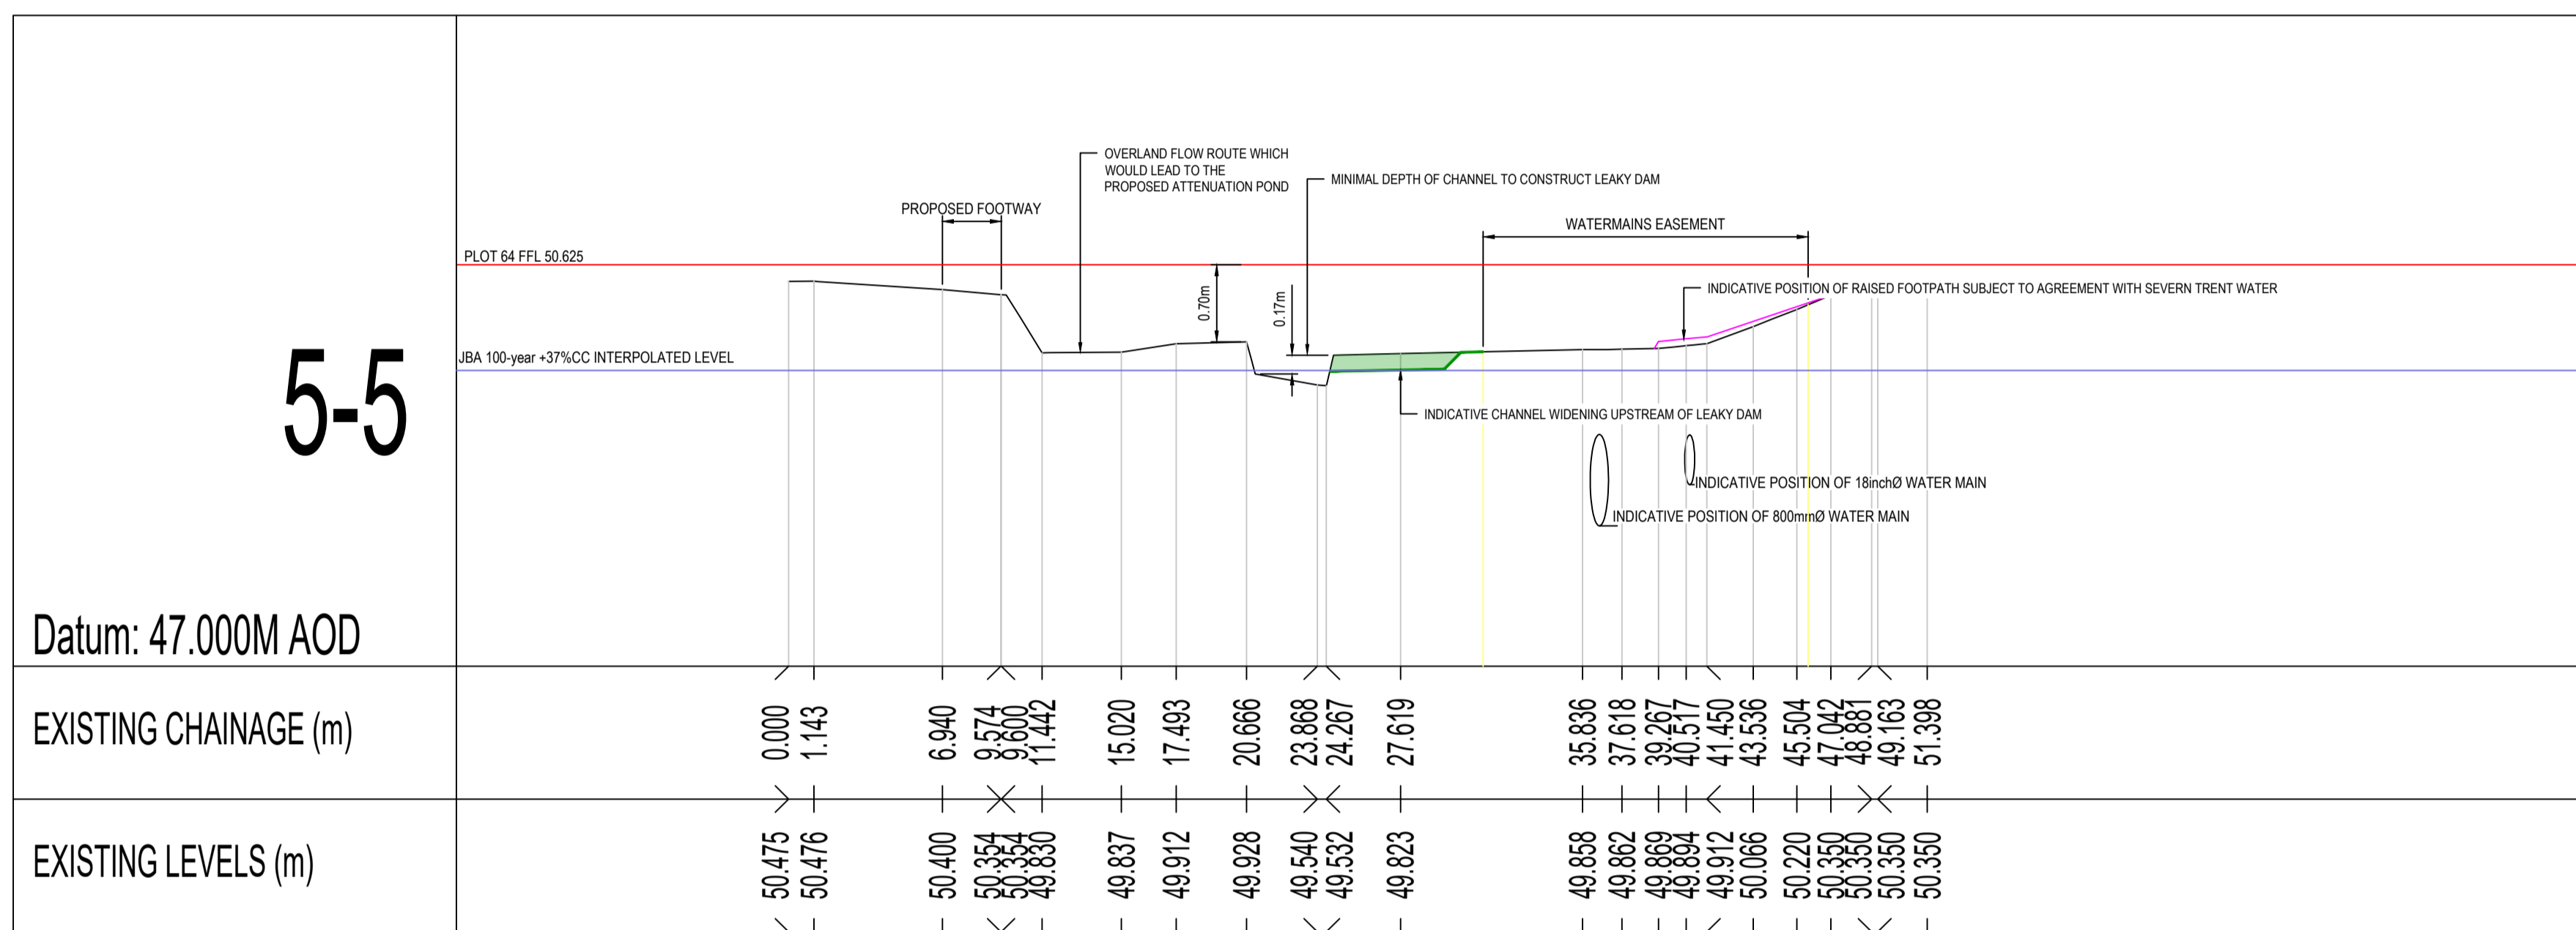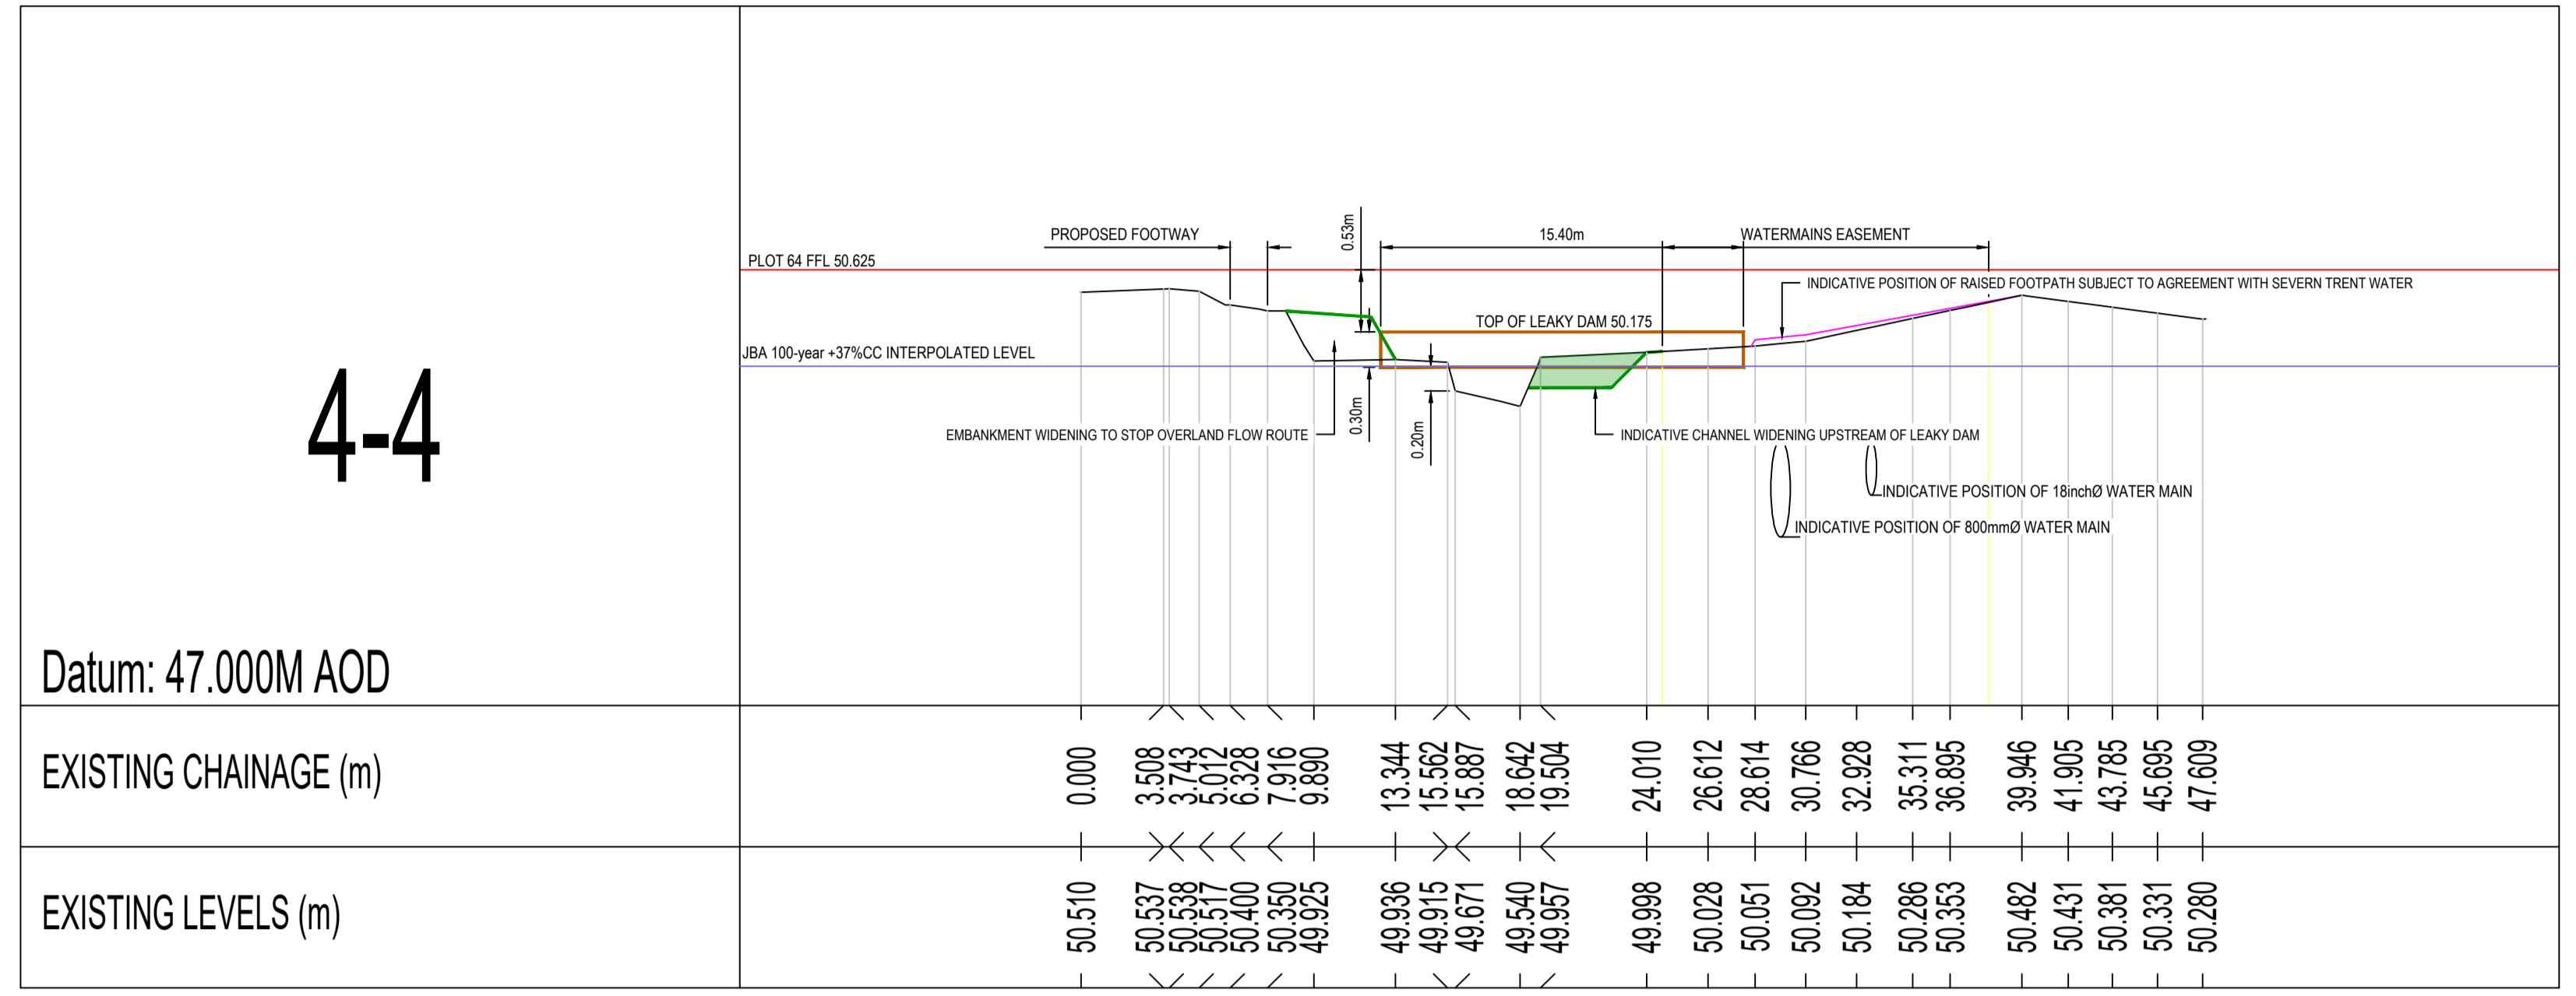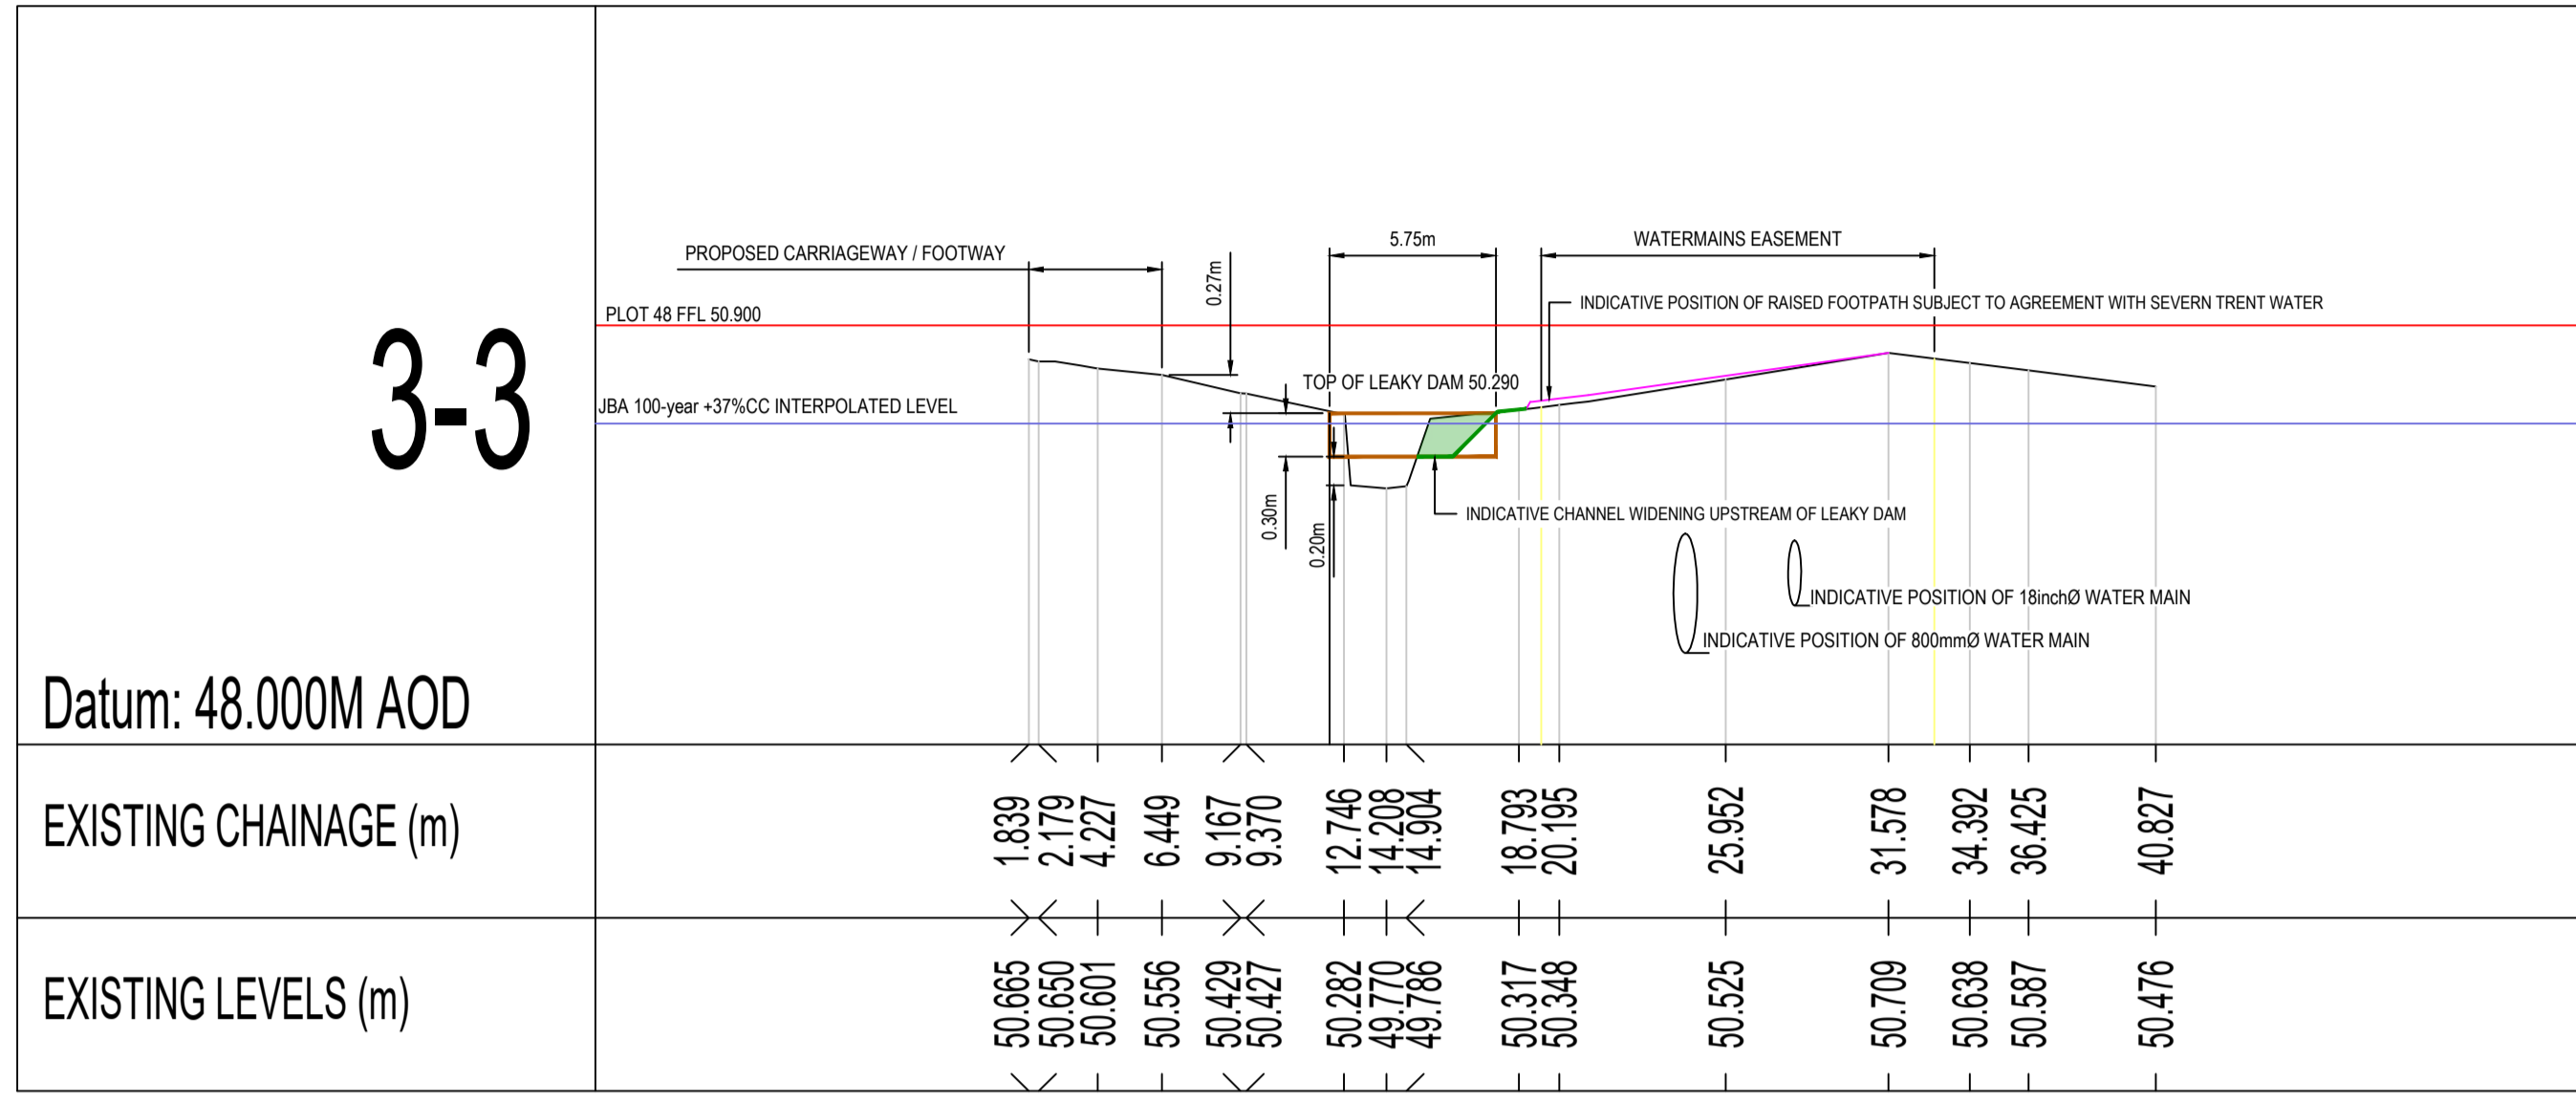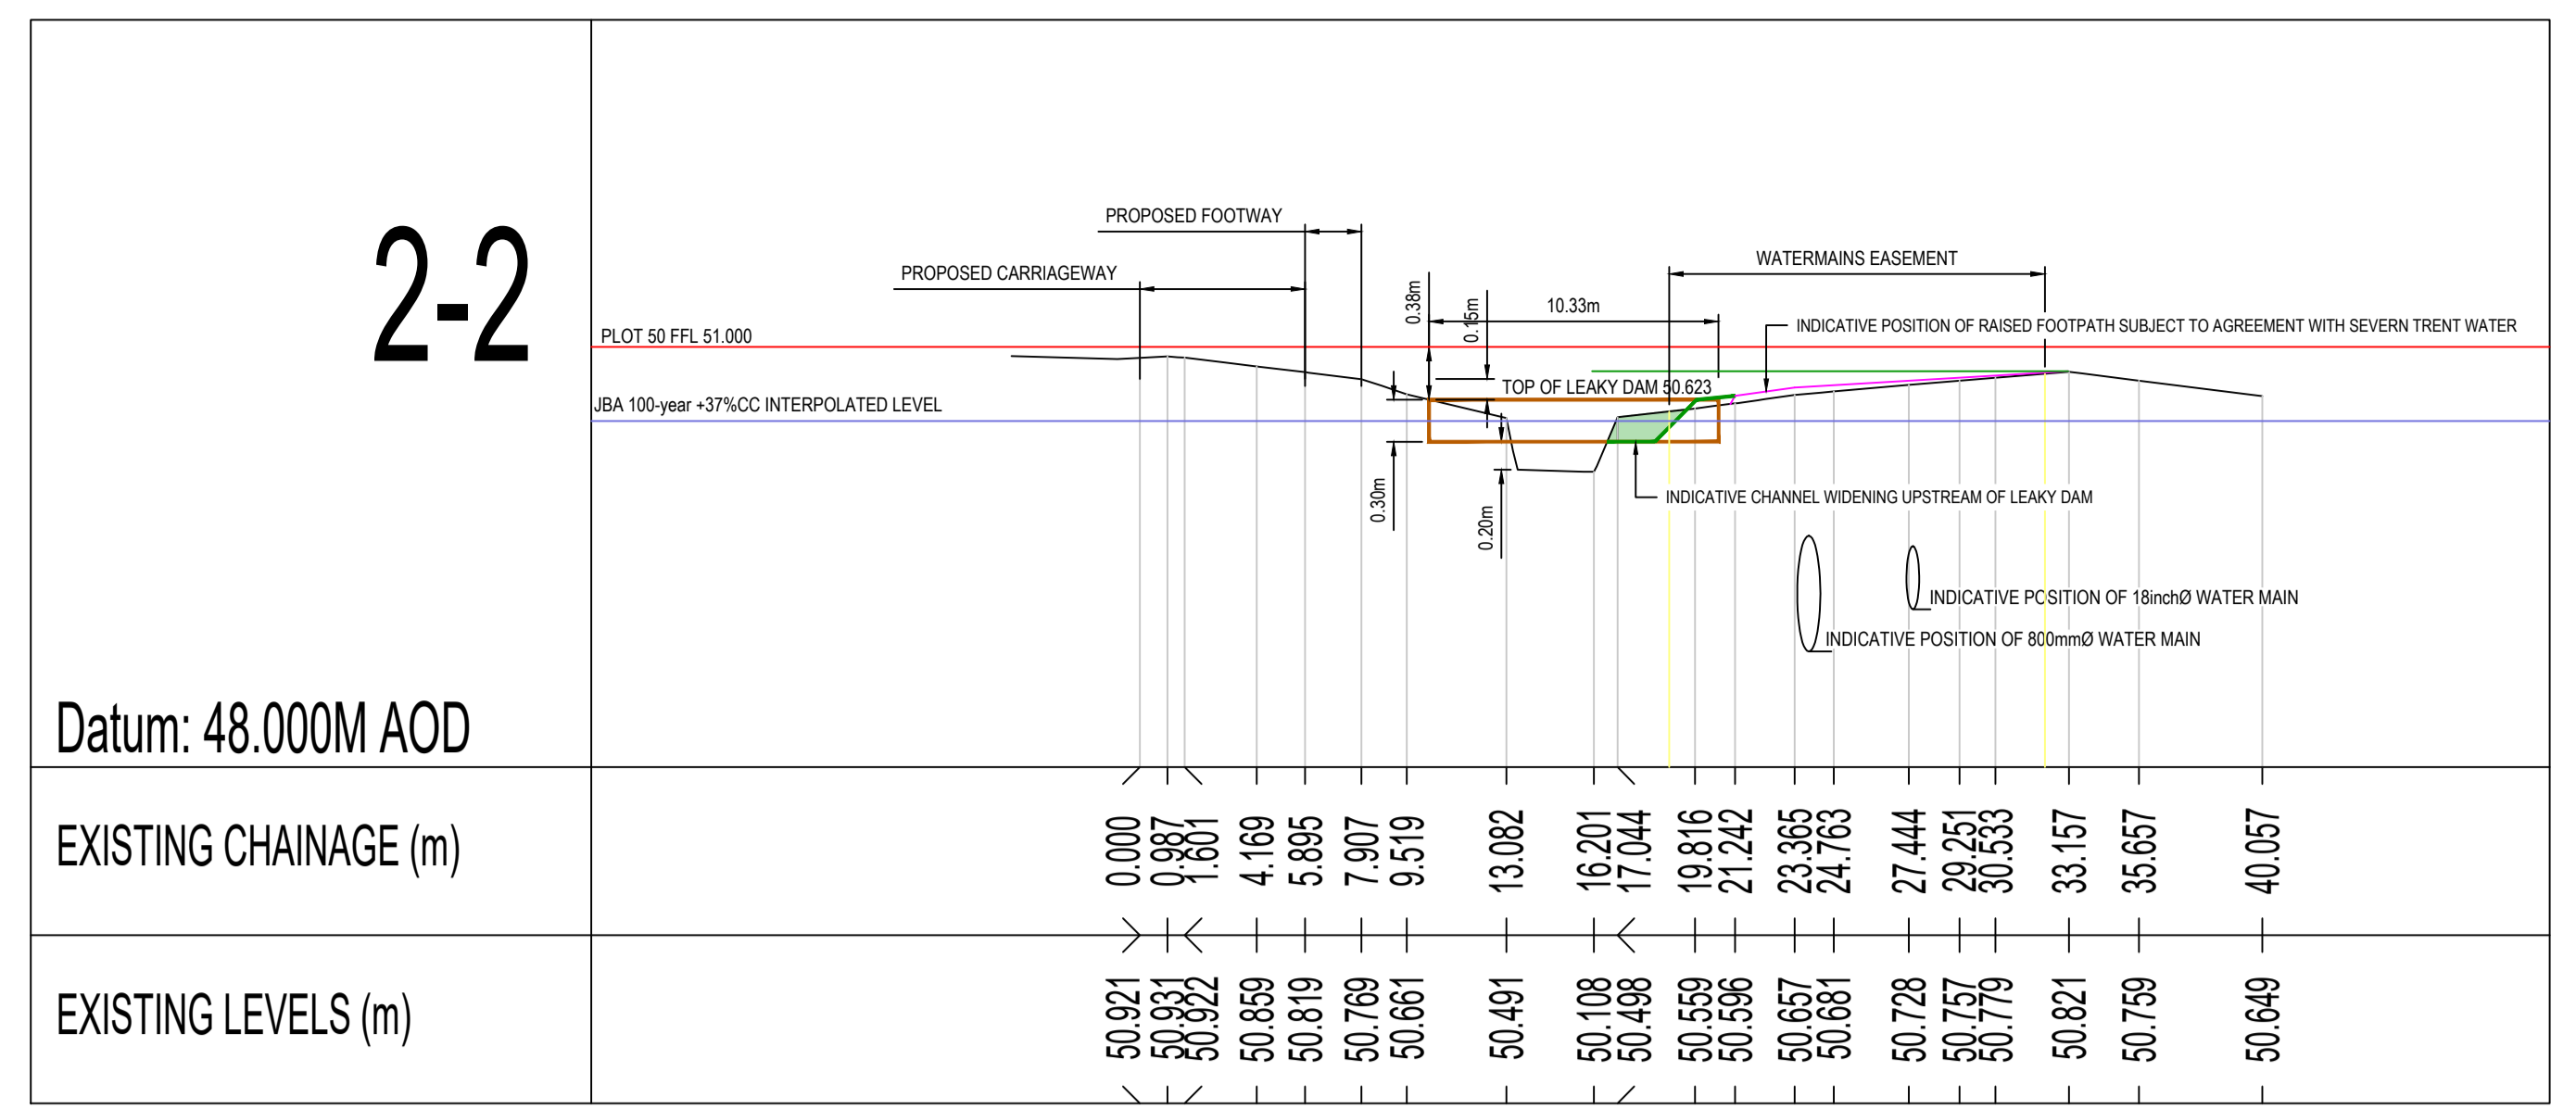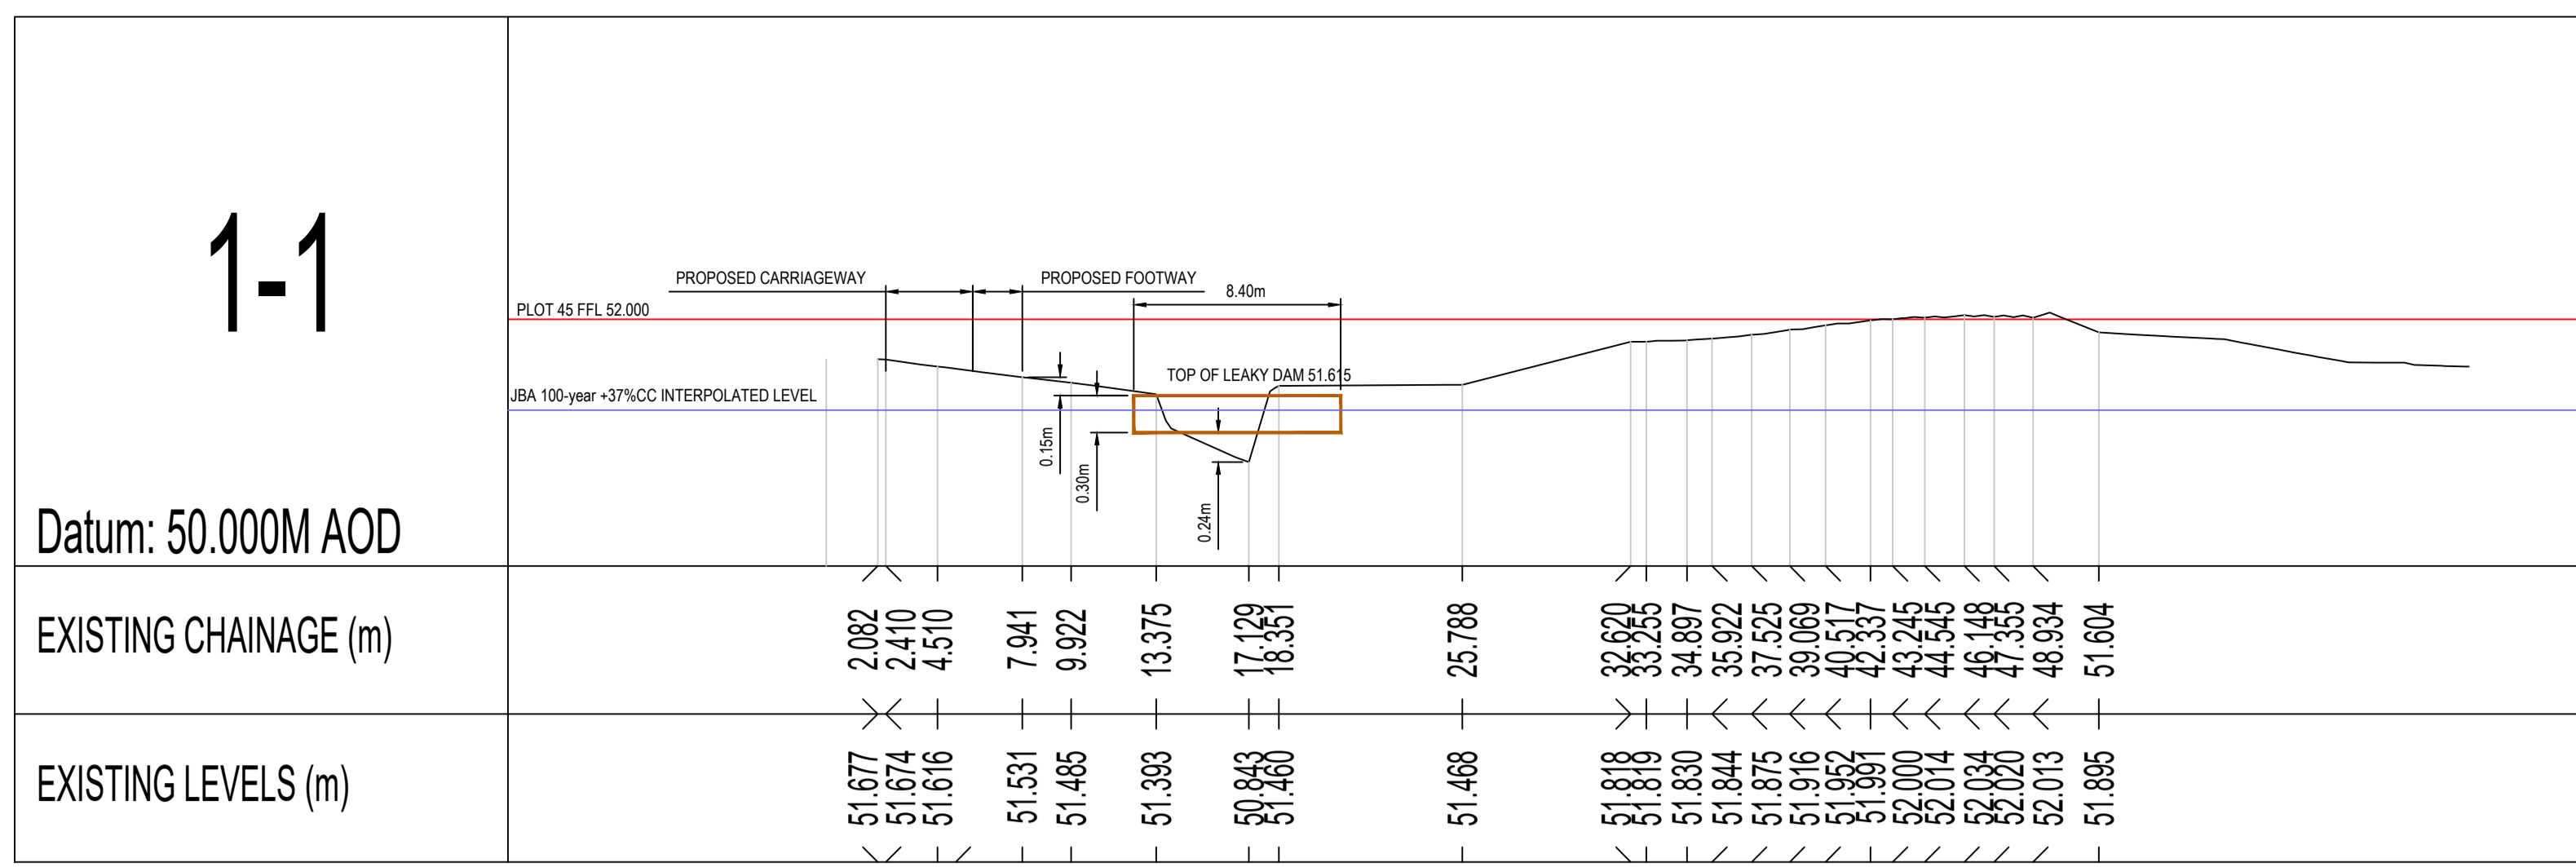

B	JBA 100YR + CC LEVELS ADDED	27.01.23	JMH	MO
A	ADDITIONAL SECTIONS ADDED AND DETAILS REVISED	19.01.23	JMH	
Mark	Revision	Date	Drawn	Chkd
SCALING NOTE: Do not scale from this drawing. If in doubt, ask. UTILITIES NOTE: The position of any existing public or private sewers, utility services, plant or apparatus shown on this drawing is believed to be correct, but no warranty is made as to its accuracy or depth. Other such plant or apparatus may also be present but not shown. The Contractor is therefore advised to undertake his own investigation where the presence of any existing sewers, services, plant or apparatus may affect his operations.				
<b>FOR INFORMATION</b>				
<b>WINNYCROFT GLOUCESTER</b>				
<b>PROPOSED LEAKY DAM SECTIONS</b>				
Date of 1st Issue	Designed	Drawn		
03.01.2022	JMH	JMH		
AO Scale	Checked	Approved		
1:250	-	-		
Drawing Number	Revision			
WIN-ENG-003	B			