

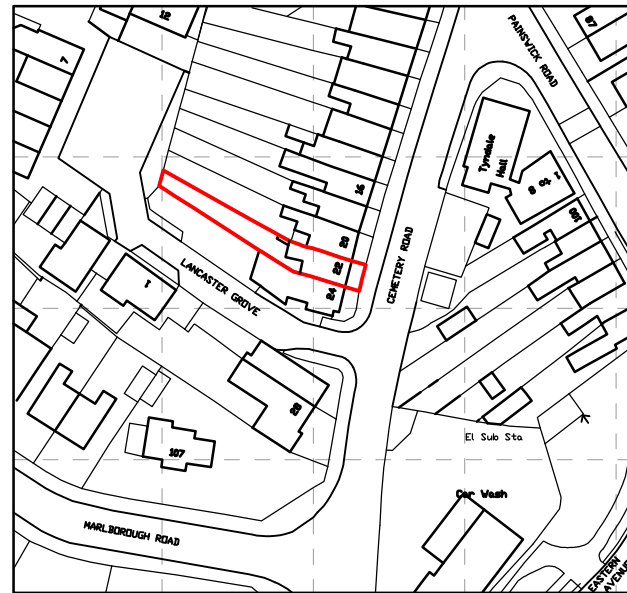
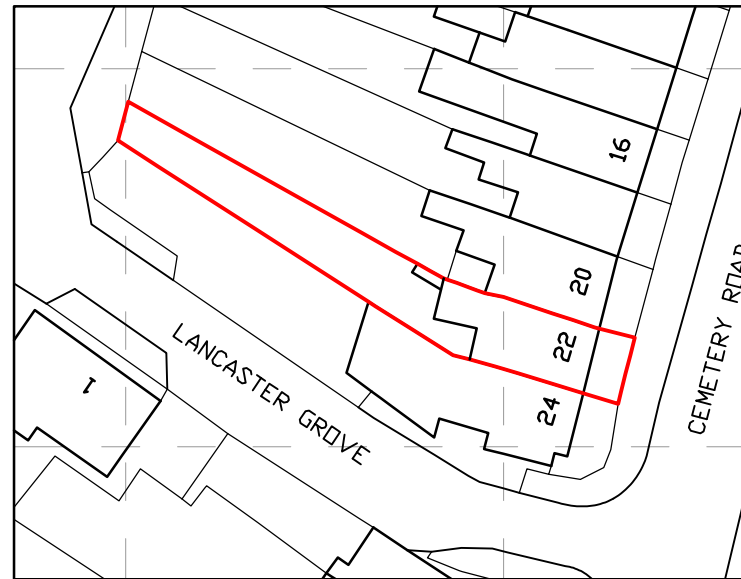
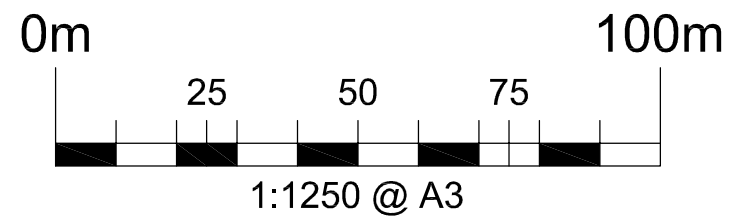


This drawing is copyright and should not be reproduced without permission. Do not scale from drawing for construction. If in doubt contact main contractor before proceeding. The contractor is responsible for checking all information before any orders are placed or construction commences. All drawings to be read in conjunction with Structural Engineers' report, which takes precedence over all other specifications. Main contractor responsible for site safety.

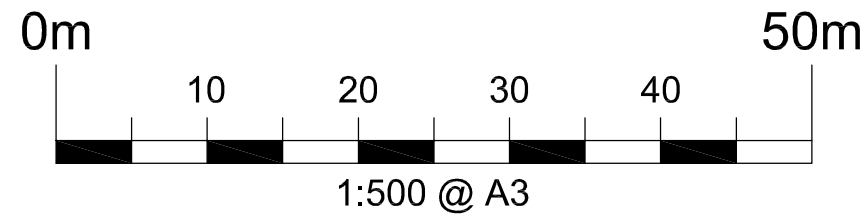


Drdrance Survey (c) Crown Copyright 2021. All rights reserved. Licence number 100022432


SITE LOCATION PLAN
Scale 1:1250 @ A3

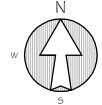

EXISTING BLOCK PLAN
Scale 1:1250 @ A3

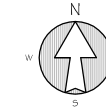

PROPOSED BLOCK PLAN
Scale 1:1250 @ A3

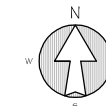

Rev.	Date	Revisions

PSK
architect

Your Home Extension Specialists
PSK Cheltenham Ltd,
Unit B4, Staverton Connection,
Gloucester Road, Cheltenham,
GL51 0TF.

TITLE
Mr. & Mrs. L. Hopkins,
22 Cemetery Road,
Gloucester,
GL4 6PB.

DESCRIPTION
Proposed Rear Extension

Site Location Plan
Existing & Proposed
Block Plans



DATE Oct. 2021	SCALE As noted @ A3
DRAWN MCH	CHECKED ---

A323P/212 - 03


RIBA

PSK Cheltenham Ltd is a chartered practice registered with RIBA.


This drawing is copyright and should not be reproduced without permission. Do not scale from drawing for construction. If in doubt contact main contractor before proceeding. The contractor is responsible for checking all information before any orders are placed or construction commences. All drawings to be read in conjunction with Structural Engineers' report, which takes precedence over all other specifications. Main contractor responsible for site safety.

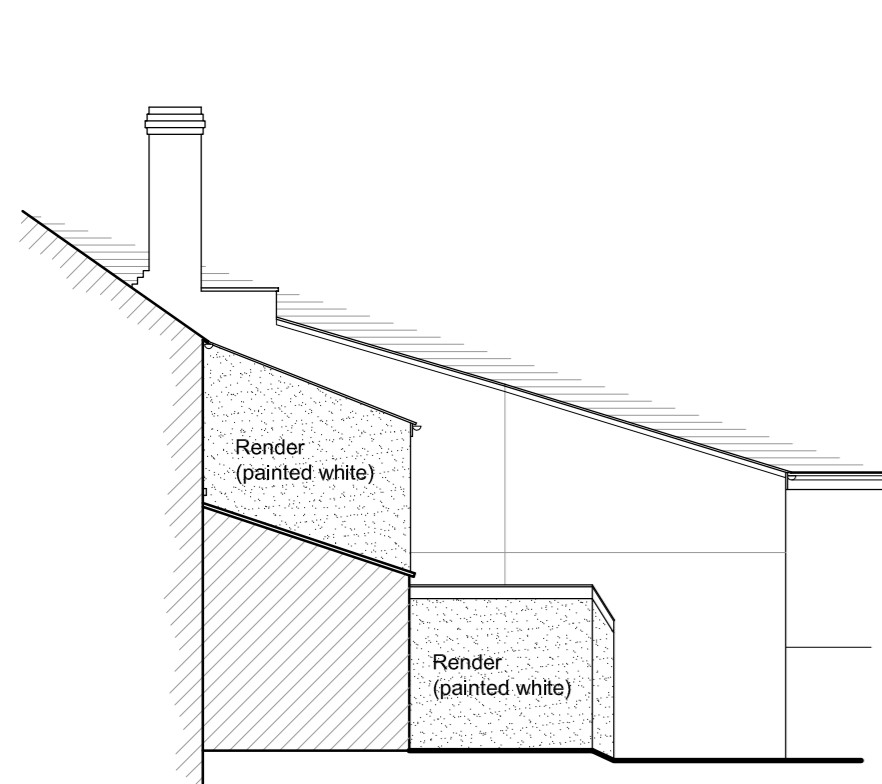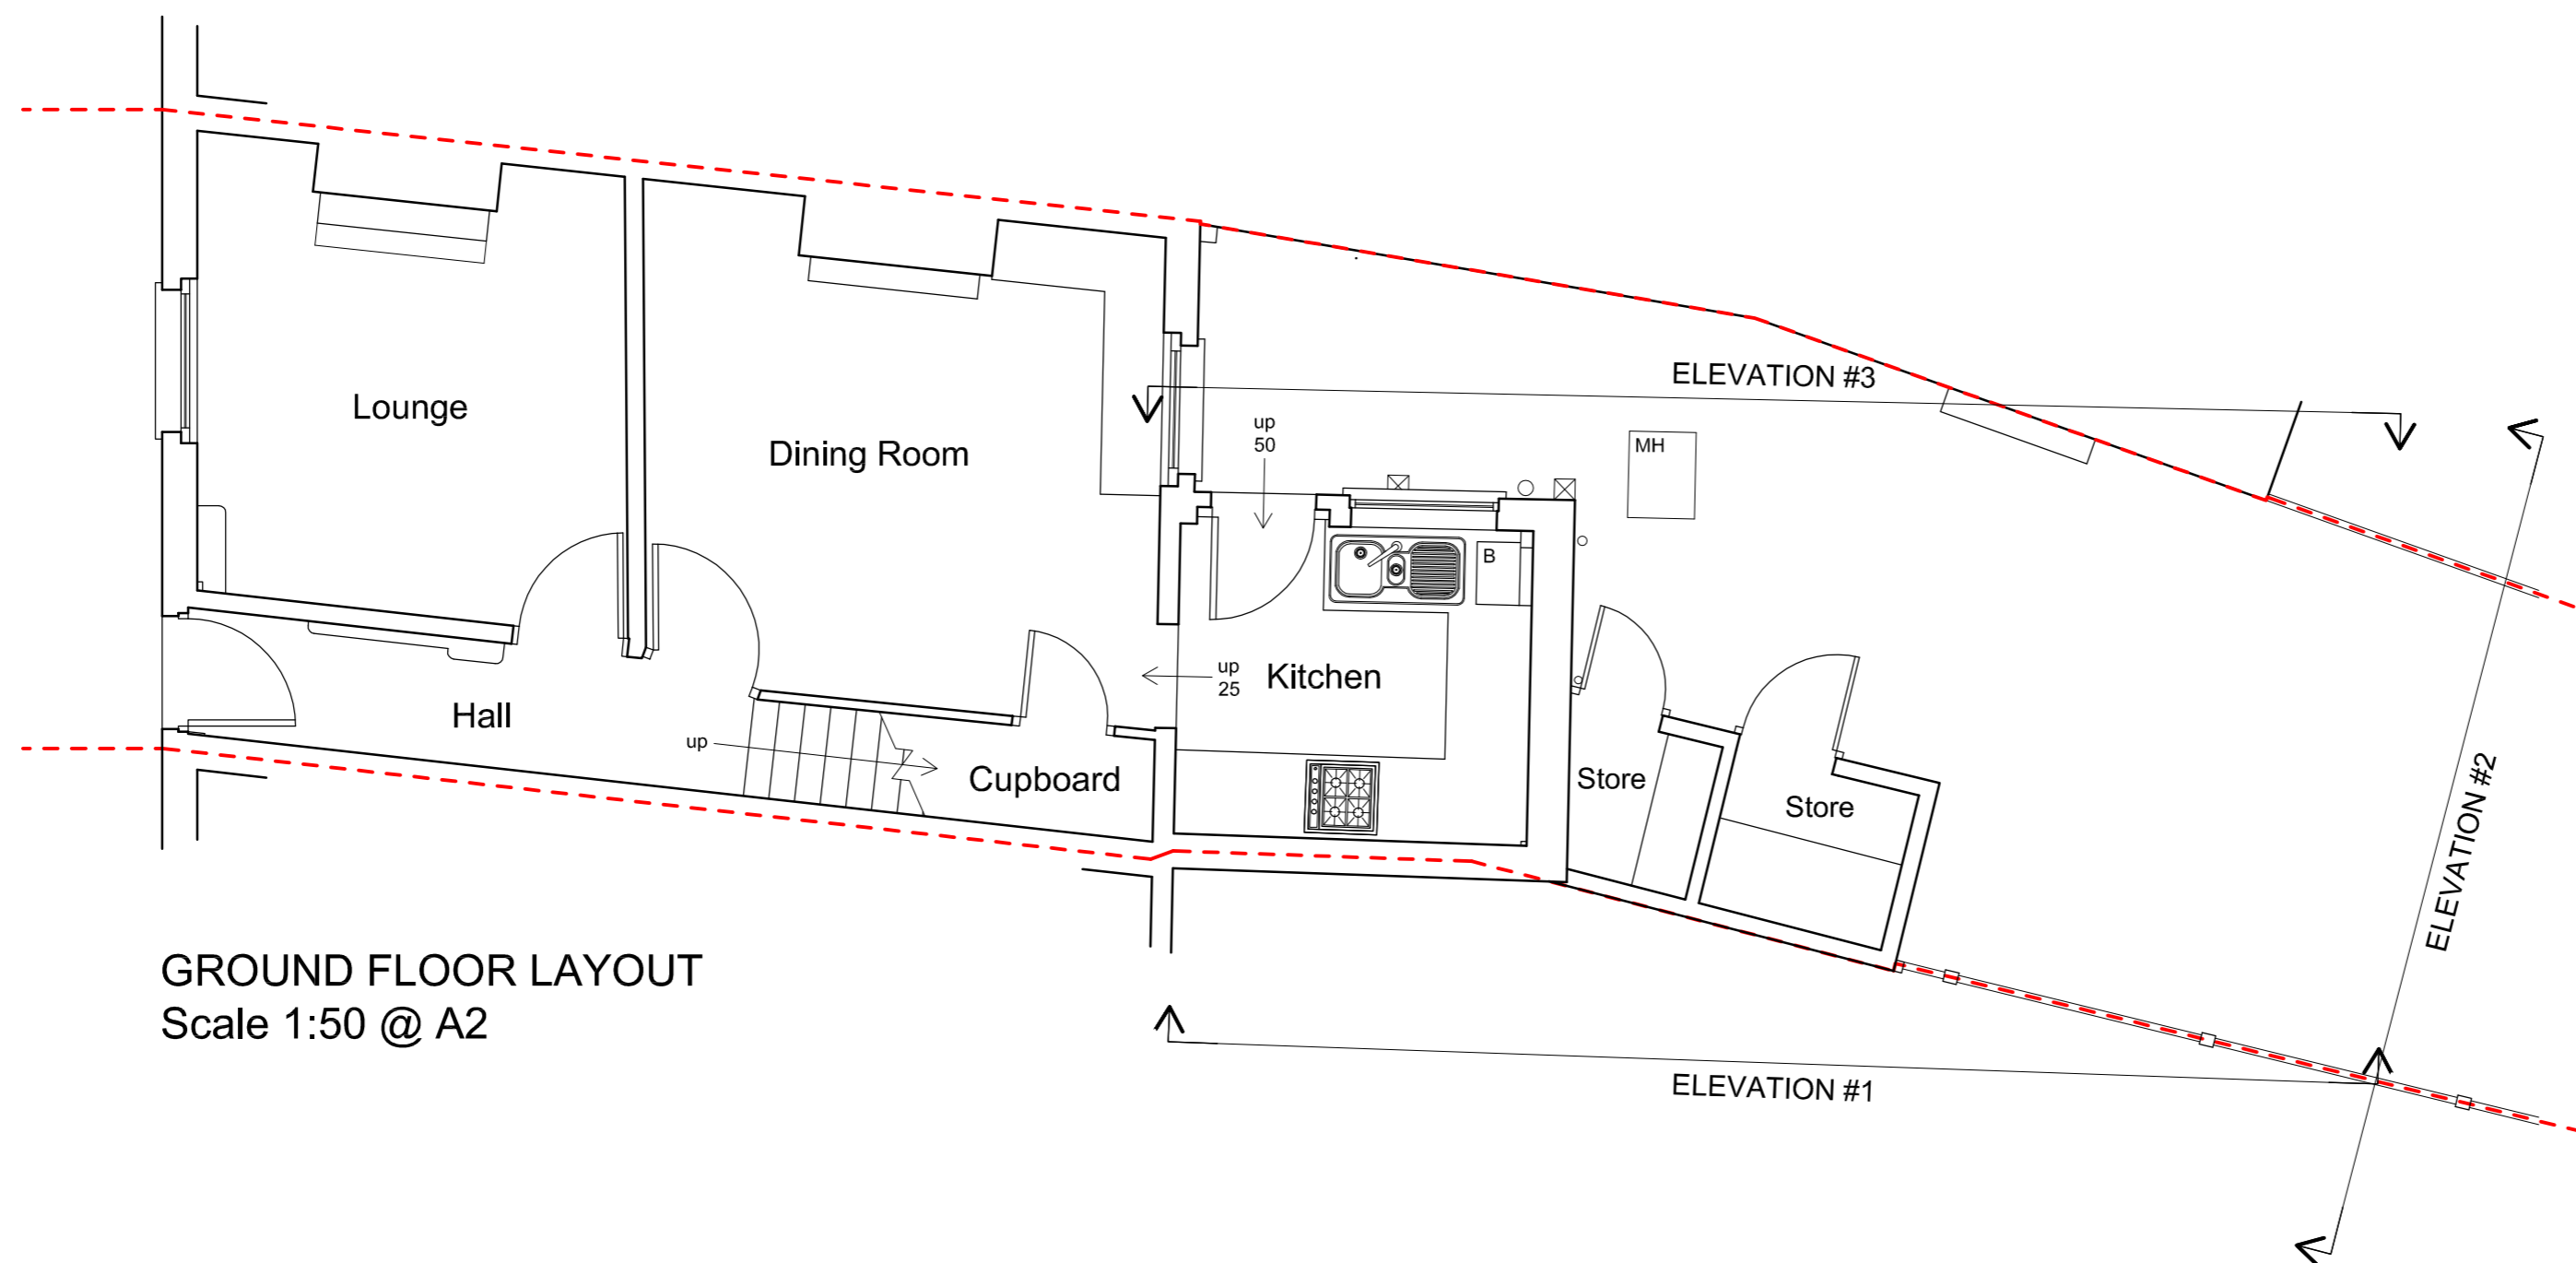



ELEVATION #1 - SIDE (NORTH)
Looking towards No. 24
Scale 1:100 @ A2

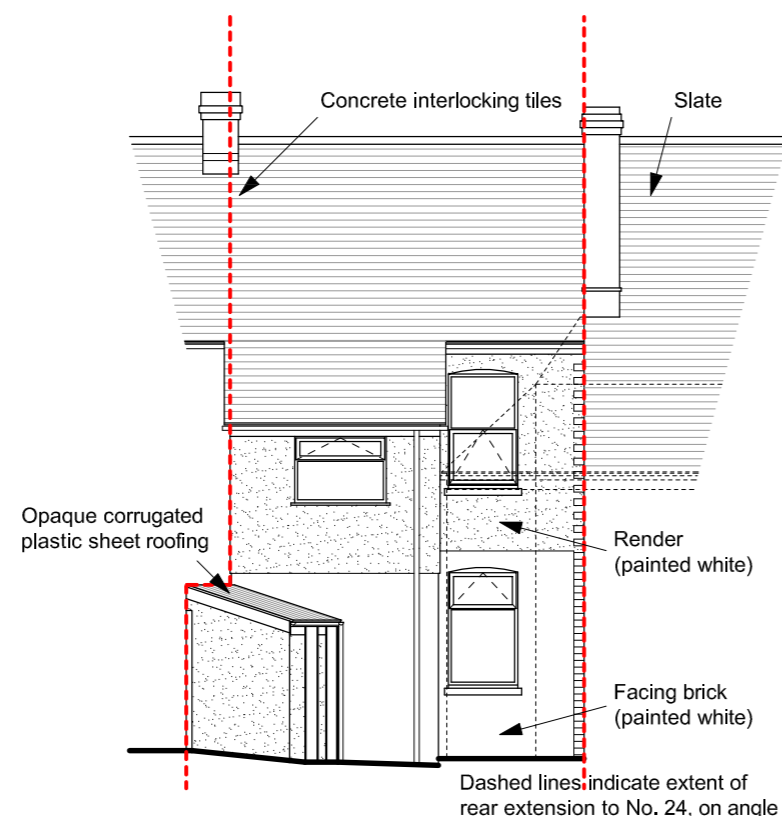

ELEVATION #2 - REAR (WEST)
Scale 1:100 @ A2

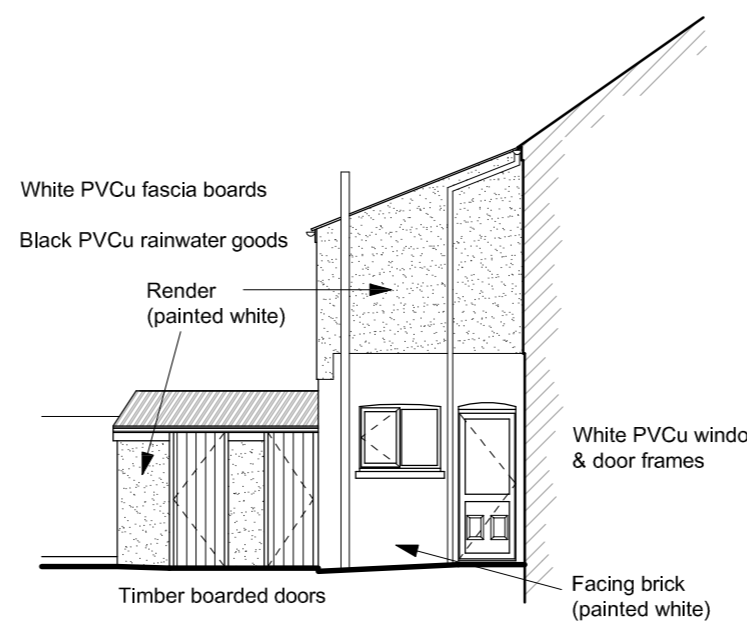

ELEVATION #3 - SIDE (SOUTH)
Scale 1:100 @ A2

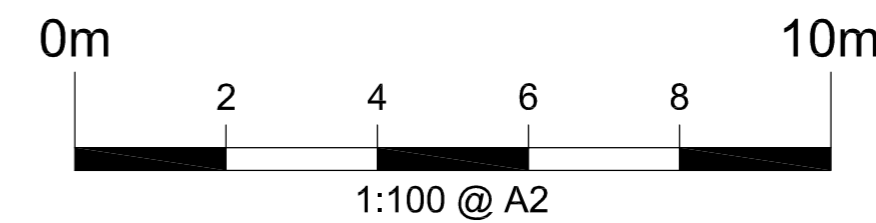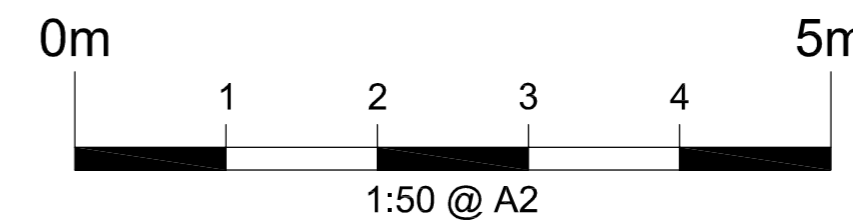

Rev.	Date	Revisions
A	27/08/21	Elevations revised

PSK
architect
Your Home Extension Specialists

PSK Cheltenham Ltd,
Unit B4, Staverton Connection,
Gloucester Road, Cheltenham,
GL51 0TF.

TITLE

Mr. & Mrs. L. Hopkins,
22 Cemetery Road,
Gloucester,
GL4 6PB.

DESCRIPTION

Proposed Rear Extension

Layouts and Elevations
As Existing


DATE July 2021	SCALE As noted @ A2
DRAWN MCH	CHECKED ---

A323P/212 - 01 Rev. A




PSK Cheltenham Ltd is a chartered practice registered with RIBA.

This drawing is copyright and should not be reproduced without permission. Do not scale from drawing for construction. If in doubt contact main contractor before proceeding. The contractor is responsible for checking all information before any orders are placed or construction commences. All drawings to be read in conjunction with Structural Engineers' report, which takes precedence over all other specifications. Main contractor responsible for site safety.

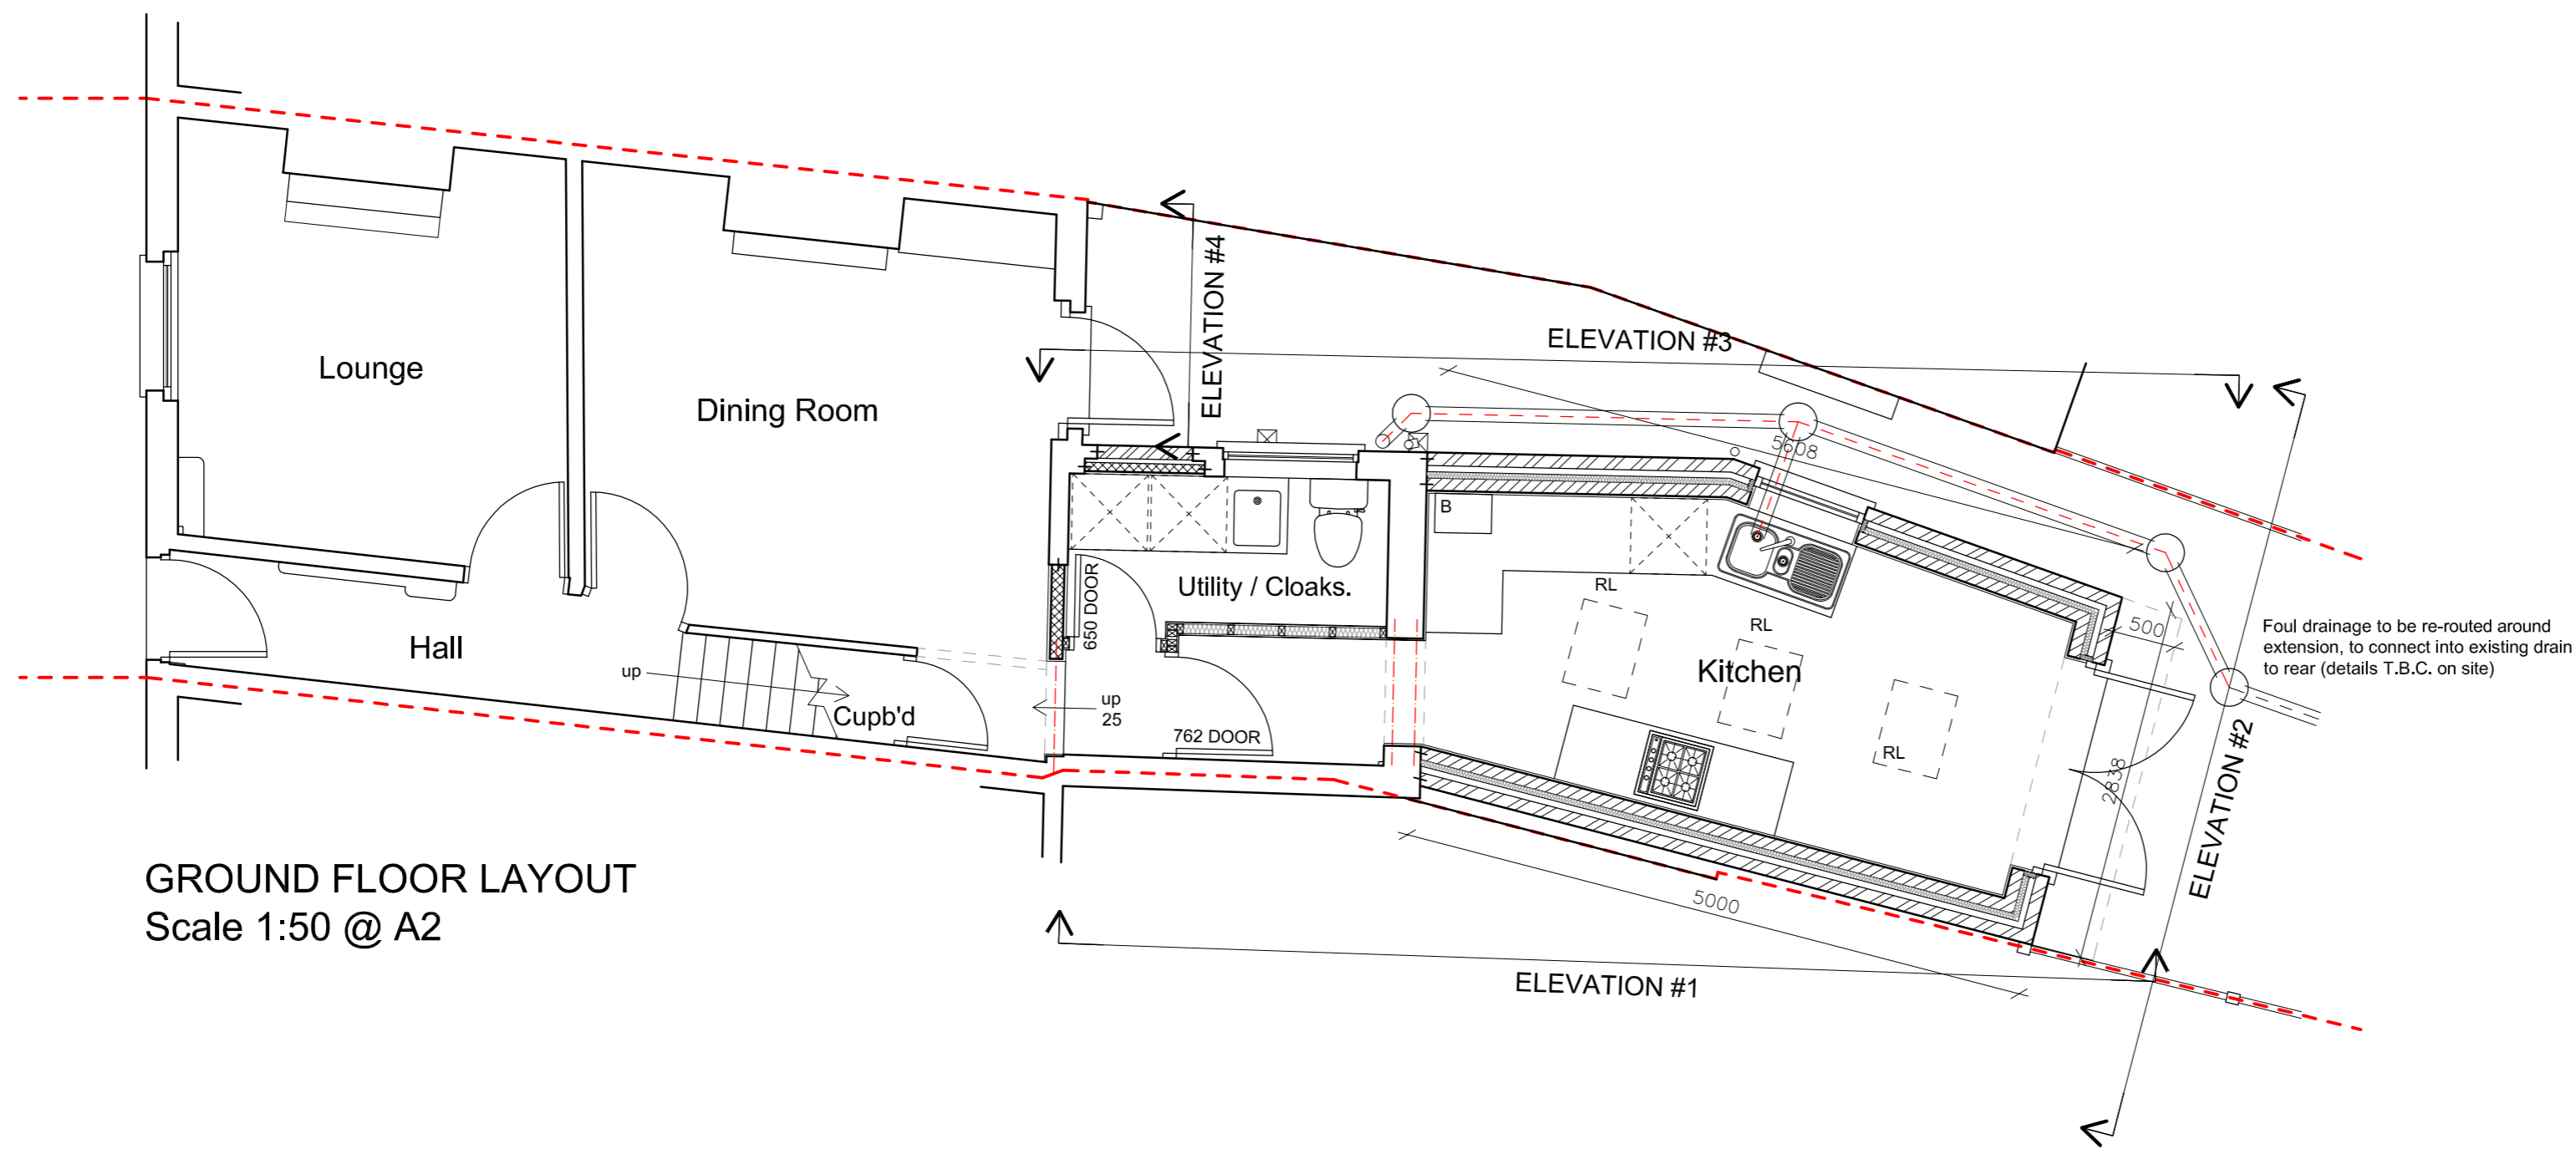

GROUND FLOOR LAYOUT
Scale 1:50 @ A2


Rev.	Date	Revisions
B	06/10/21	General revisions
A	24/09/21	Client revisions

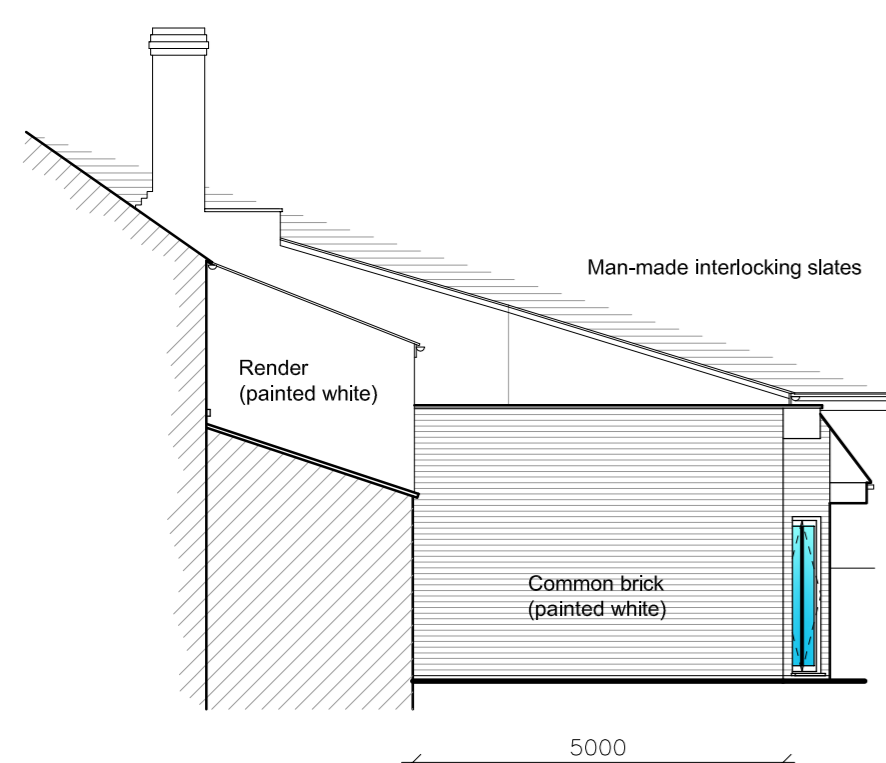

ELEVATION #1 - SIDE (NORTH)
Looking towards No. 24
Scale 1:100 @ A2




ELEVATION #2 - REAR (WEST)
Scale 1:100 @ A2


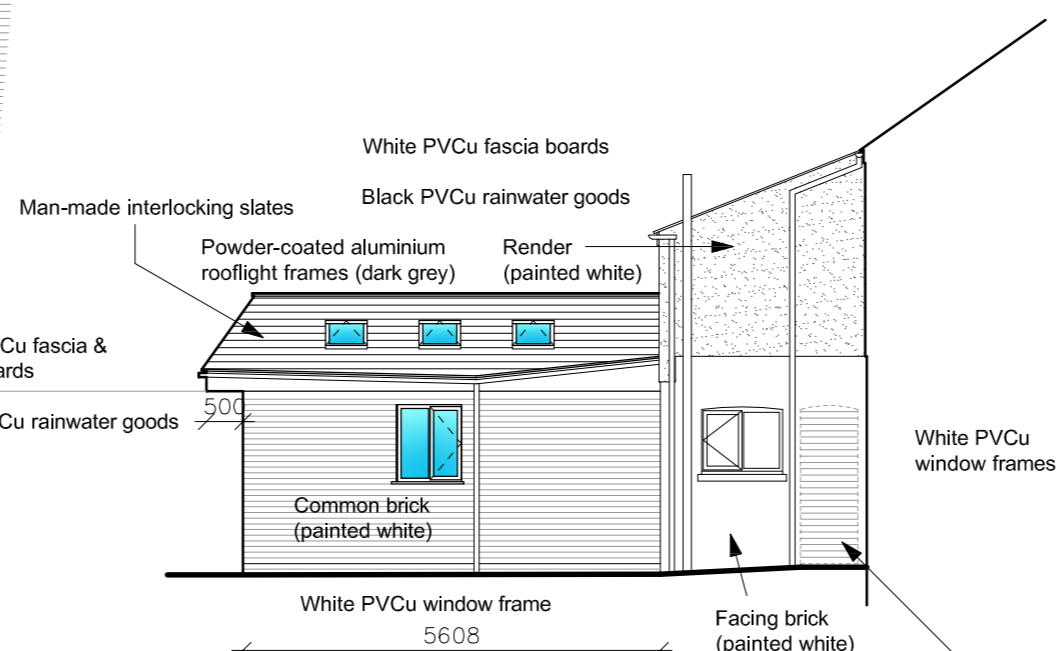


ELEVATION #3 - SIDE (SOUTH)
Scale 1:100 @ A2

Existing door & frame removed, and opening bricked up in common bricks to suit, and painted white

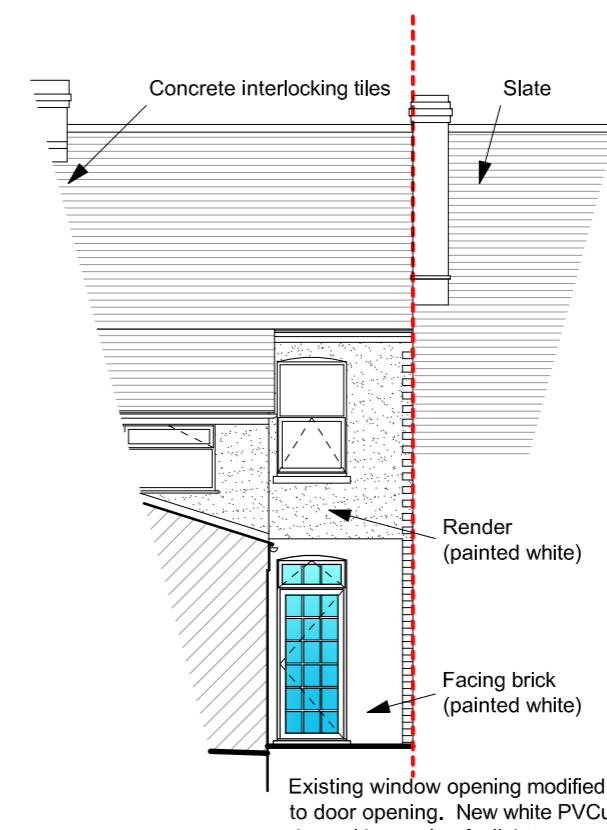

ELEVATION #4 - DINING ROOM WINDOW / DOOR
Scale 1:100 @ A2

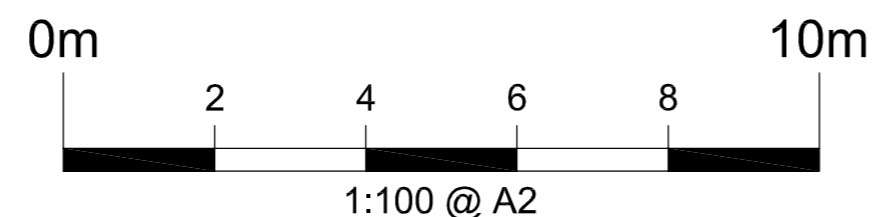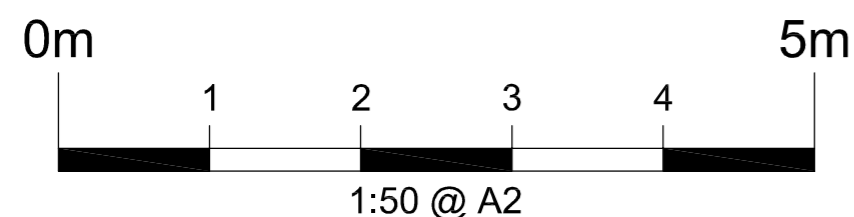

PSK
architect
Your Home Extension Specialists

PSK Cheltenham Ltd,
Unit B4, Staverton Connection,
Gloucester Road, Cheltenham,
GL51 0TF

TITLE
Mr. & Mrs. L. Hopkins,
22 Cemetery Road,
Gloucester,
GL4 6PB.

DESCRIPTION
Proposed Rear Extension
Layouts and Elevations
As Proposed

DATE Aug. 2021	SCALE As noted @ A2
DRAWN MCH	CHECKED ---

A323P/212 - 02 Rev. B



PSK Cheltenham Ltd is a chartered practice registered with RIBA.